

# CORNER RECORD

Agency Index 14-I


Document Number \_\_\_\_\_

City of MERCED

County of MERCED, California

Brief Legal Description LOTS 116-118 OF BELLEVUE RANCH EAST VILLAGE Q, 74-OP-48

CORNER TYPE		COORDINATES (Optional)	
Government Corner	<input type="checkbox"/> Control	N. _____	E. _____
Meander	<input type="checkbox"/> Property	Elevation _____	
Rancho	<input type="checkbox"/> Other	Units Metric <input type="checkbox"/> U.S. Survey Foot <input type="checkbox"/>	
		Horizontal Datum _____	
		Zone _____ Epoch Date _____	
		Vertical Datum: _____	
		<input type="checkbox"/> Complies with Public Resources Code §§8801-8819	
		<input type="checkbox"/> Complies with Public Resources Code §§8890-8902	

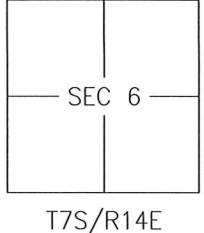

Date of Survey 2019-04-04

PLS Act Ref.:  8765(d)  8771  8773 Other: \_\_\_\_\_

Corner/Monument:  Left as found  Established  Rebuilt  Pre-Construction  
 Found and tagged  Reestablished  Referenced  Post-Construction

Narrative of corner identified and monument as found and set or reset:  
 See sheet #2 for description(s):

NO MONUMENTS WERE FOUND FOR THE REAR (EASTERLY) LOT CORNERS OF LOTS 116-118. SET WITNESS CORNERS TO BE INSIDE (WESTERLY) OF THE MASONRY WALL.

### SURVEYOR'S STATEMENT


This Corner Record was prepared by me or under my direction in conformance with the Land Surveyor's Act on 2 MAY, 2019.  
 Signed [Signature] P.L.S. or R.C.E. No.: 8040



### COUNTY SURVEYOR'S STATEMENT

This Corner Record was received MAY 7th, 2019 and examined and filed MAY 8th, 2019.  
 Signed Zach T. Janz P.L.S. or R.C.E. No.: 8664  
 Title COUNTY SURVEYOR  
 County Surveyor's Comment \_\_\_\_\_



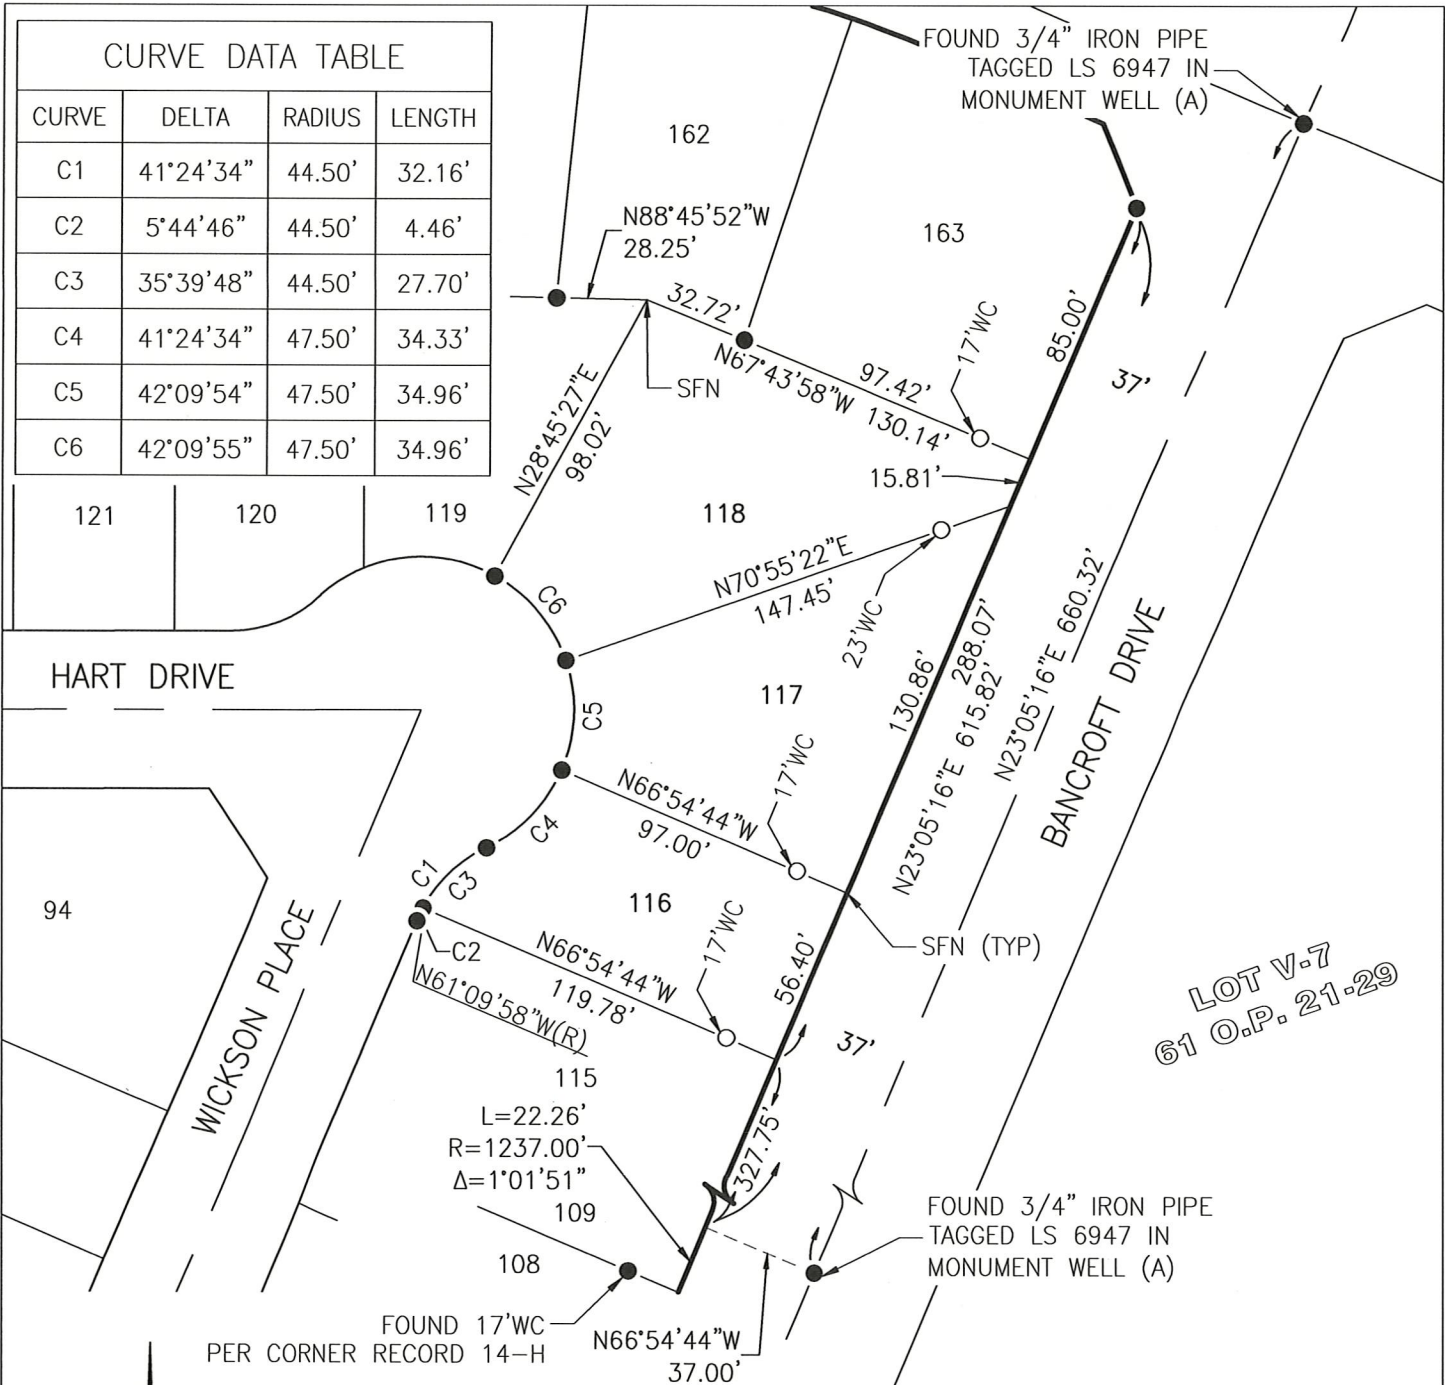

SCALE 1" = 60'

REFERENCE

- (A) BELLEVUE RANCH EAST VILLAGE Q, VOLUME 74 OF OFFICIAL PLATS PAGES 48-58
- (B) BELLEVUE RANCH EAST-PHASE 1, VOLUME 61 OF OFFICIAL PLATS, PAGES 21-29
- (C) BELLEVUE RANCH EAST-VILLAGE 7, VOLUME 75 OF OFFICIAL PLATS, PAGES 37-45

LEGEND:

- FOUND 3/4" IRON PIPE MONUMENT WITH TAG "LS 4914" PER (A), UNLESS NOTED OTHERWISE
- SET 3/4" IRON PIPE, TAGGED LS 8040, AS A WITNESS CORNER AT DISTANCE INDICATED
- SFN SEARCHED FOUND NOTHING