

CORNER RECORD

Document Number 107-C.

City of _____

County of MERCED, California

Brief Legal Description E. MONS Hornitos Road

SEC 3 T5S, R15E.



CORNER TYPE

Government Corner Control
 Meander Property
 Rancho Other
 Date of Survey 10-8-92

COORDINATES (Optional)

N. _____
 E. _____
 Zone _____ Datum _____
 Elev. _____

Corner — Left as found Found and tagged Established Reestablished Rebuilt

Identification and type of corner found: Evidence used to identify or procedure used to establish or reestablish the corner:

Point "D" = 1 1/4" I.P., TAG 13760 Fd IN MON BOX.

BK 65B-48

A description of the physical condition of the monument as found and as set or reset:

No changes 8-31-93

SURVEYOR'S STATEMENT

This Corner Record was prepared by me or under my direction in conformance with the Land Surveyors' Act on Sept. 7 1993.


Signed [Signature] L.S. or R.C.E. Number _____




COUNTY SURVEYOR'S STATEMENT

This Corner Record was received SEPT. 1993 and examined and filed SEPT. 16, 1993.

Signed [Signature] Title DEP. CO SUR

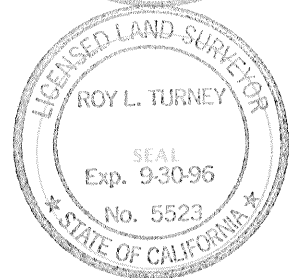

County Surveyor's Comment _____

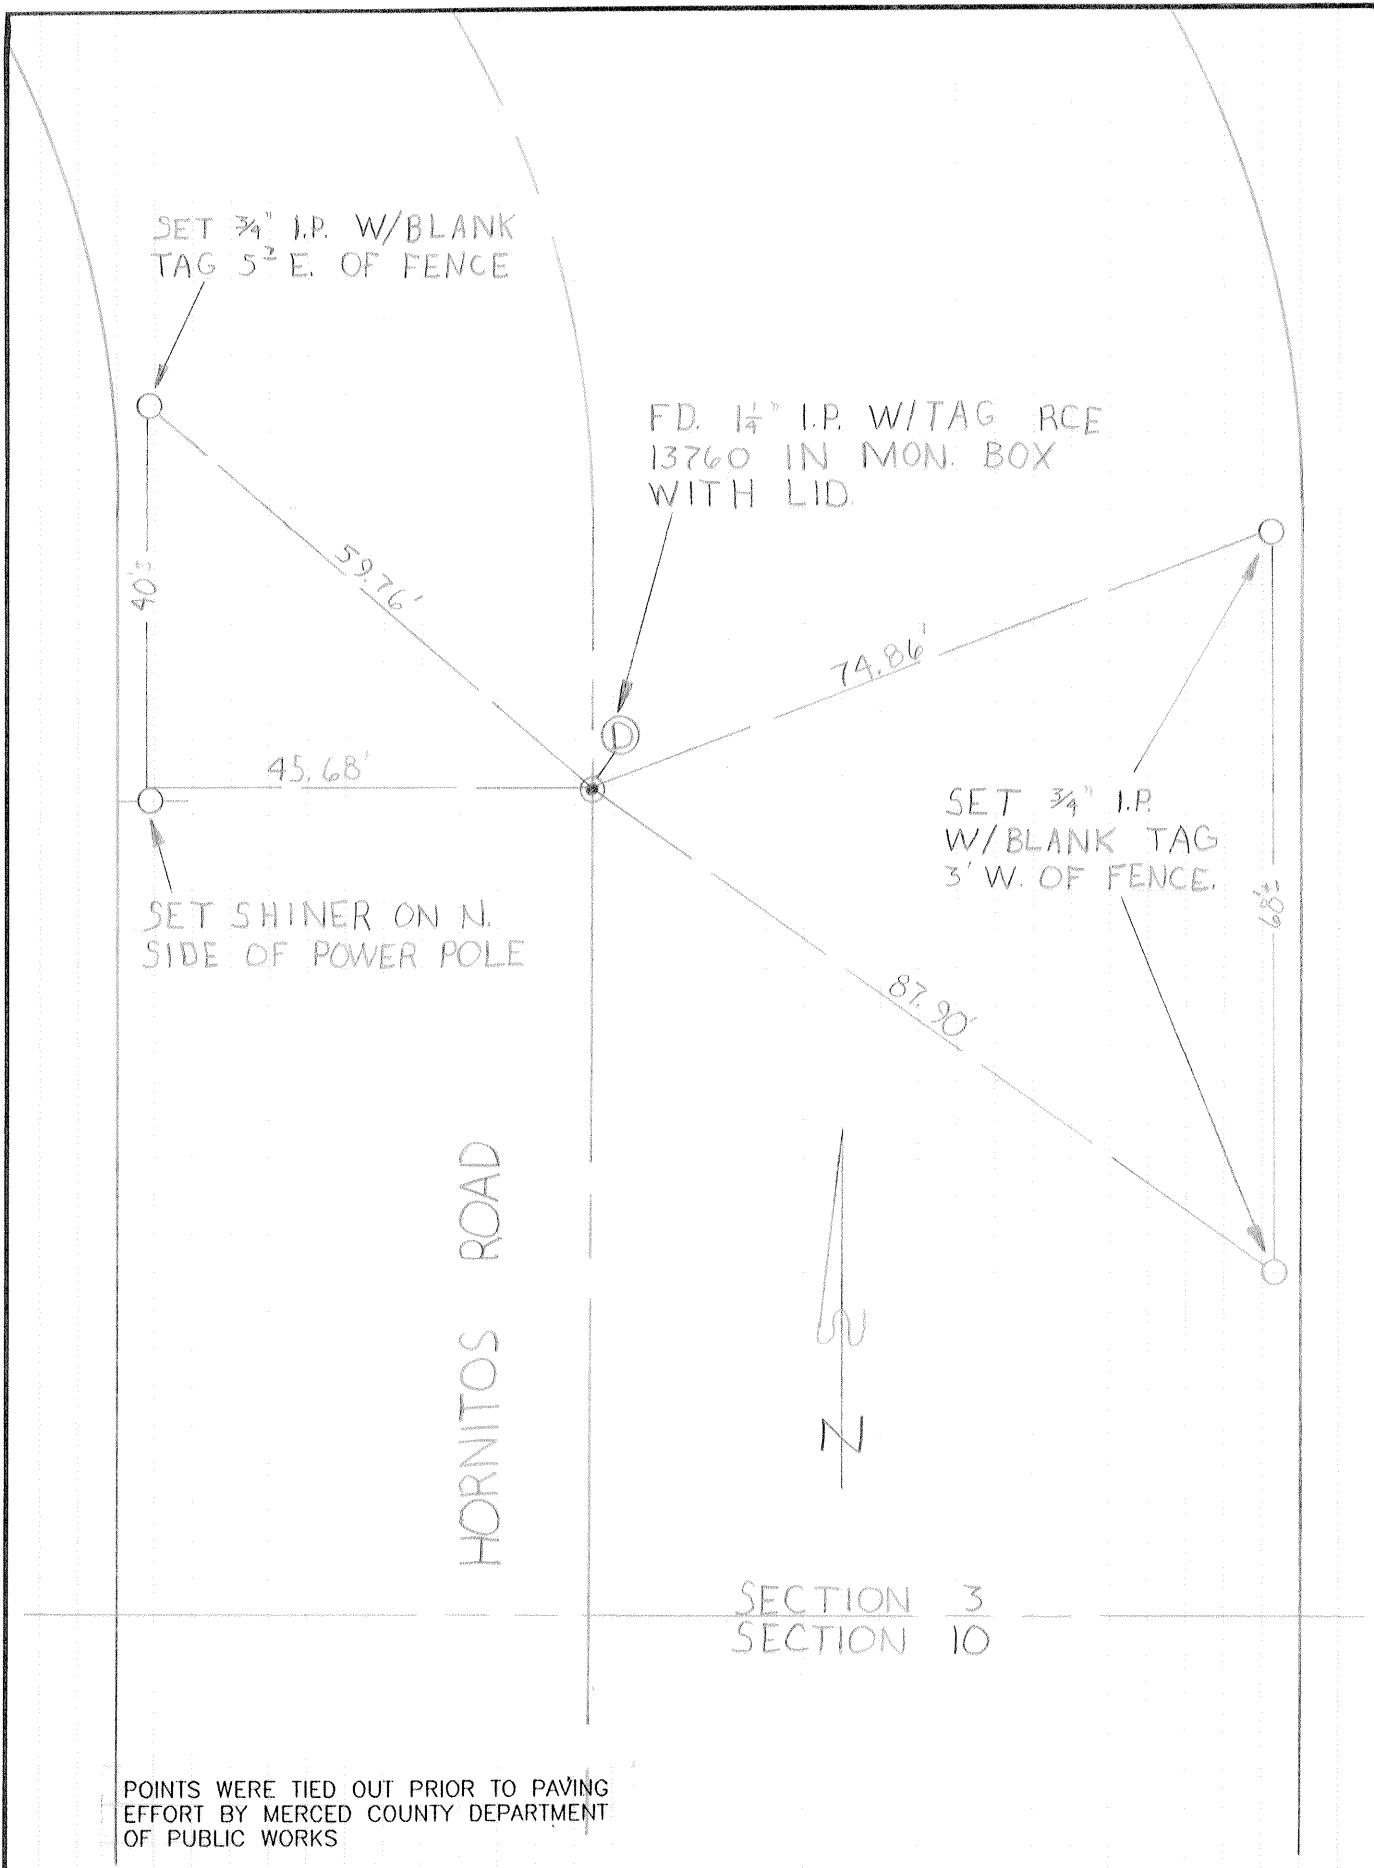

POINTS WERE TIED OUT PRIOR TO PAVING EFFORT BY MERCED COUNTY DEPARTMENT OF PUBLIC WORKS