


CORNER RECORD

Document Number 281-V.

City of _____ County of MERCED, California

Brief Legal Description Parcel 2 - Parcel Map for G.R. Clark 34 PM19

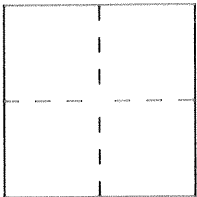

CORNER TYPE

COORDINATES (Optional)

Government Corner Control
Meander Property
Rancho Other
Date of Survey _____

N. _____
E. _____
Zone _____ Datum _____
Elev. _____

Corner — Left as found Found and tagged Established Reestablished Rebuilt

Identification and type of corner found: Evidence used to identify or procedure used to establish or reestablish the corner:

See sketch

A description of the physical condition of the monument as found and as set or reset:

See sketch

SURVEYOR'S STATEMENT

This Corner Record was prepared by me or under my direction in conformance with the Land Surveyors' Act on December 20 1995.


Signed [Signature] L.S. or R.C.E. Number _____




COUNTY SURVEYOR'S STATEMENT

This Corner Record was received DECEMBER 1995 and examined and filed 1-3 1996.

Signed [Signature] Title DEP. CO. SUR.

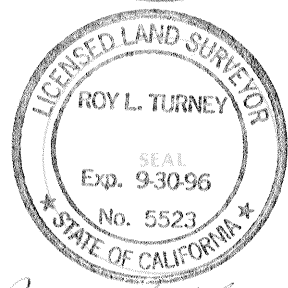

County Surveyor's Comment Measurements agree with Parcel Map 34 Page 19

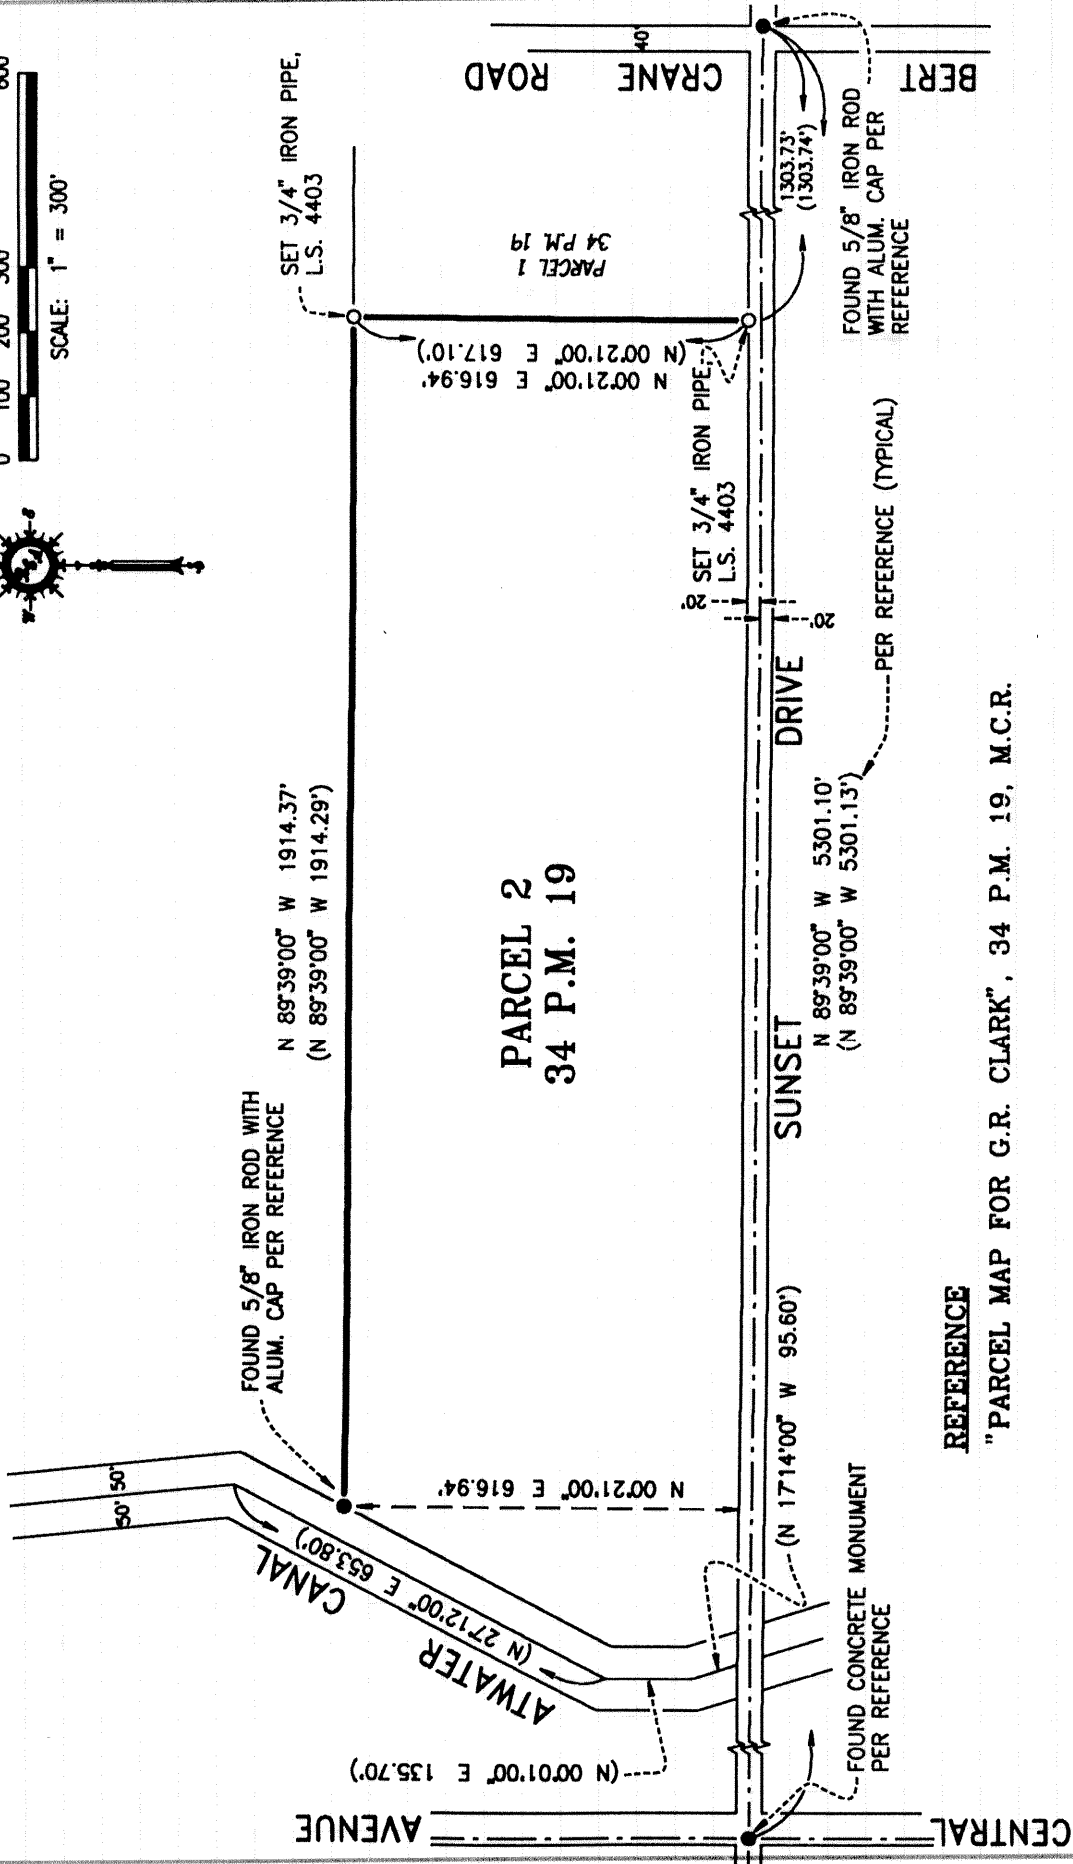

REFERENCE

"PARCEL MAP FOR G.R. CLARK", 34 P.M. 19, M.C.R.