


CORNER RECORD

Document Number 284

City of _____ County of MERCED, California

Brief Legal Description N.E. Corner Section 6 T9S R12E

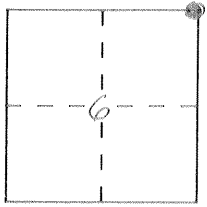

CORNER TYPE

Government Corner Control
Meander Property
Rancho Other
Date of Survey 4-26-91

COORDINATES (Optional)

N. _____
E. _____
Zone _____ Datum _____
Elev. _____

Corner — Left as found Found and tagged Established Reestablished Rebuilt


Identification and type of corner found: Evidence used to identify or procedure used to establish or reestablish the corner:
Found 5/8" rebar. Monument well set over existing monument.

A description of the physical condition of the monument as found and as set or reset: _____

SURVEYOR'S STATEMENT

This Corner Record was prepared by me or under my direction in conformance with the Land Surveyors' Act on 10-1 1991.

Signed Lawrence L. Bowers L.S. or R.C.E. Number _____

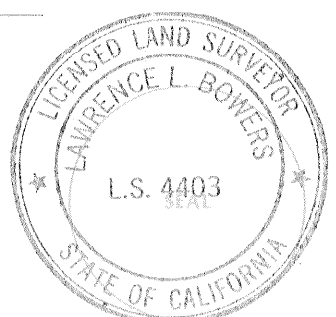


COUNTY SURVEYOR'S STATEMENT

This Corner Record was received 10-2 1991 and examined and filed 10-3- 1991.

Signed Ray Turney Title Dep Co Sur



County Surveyor's Comment _____

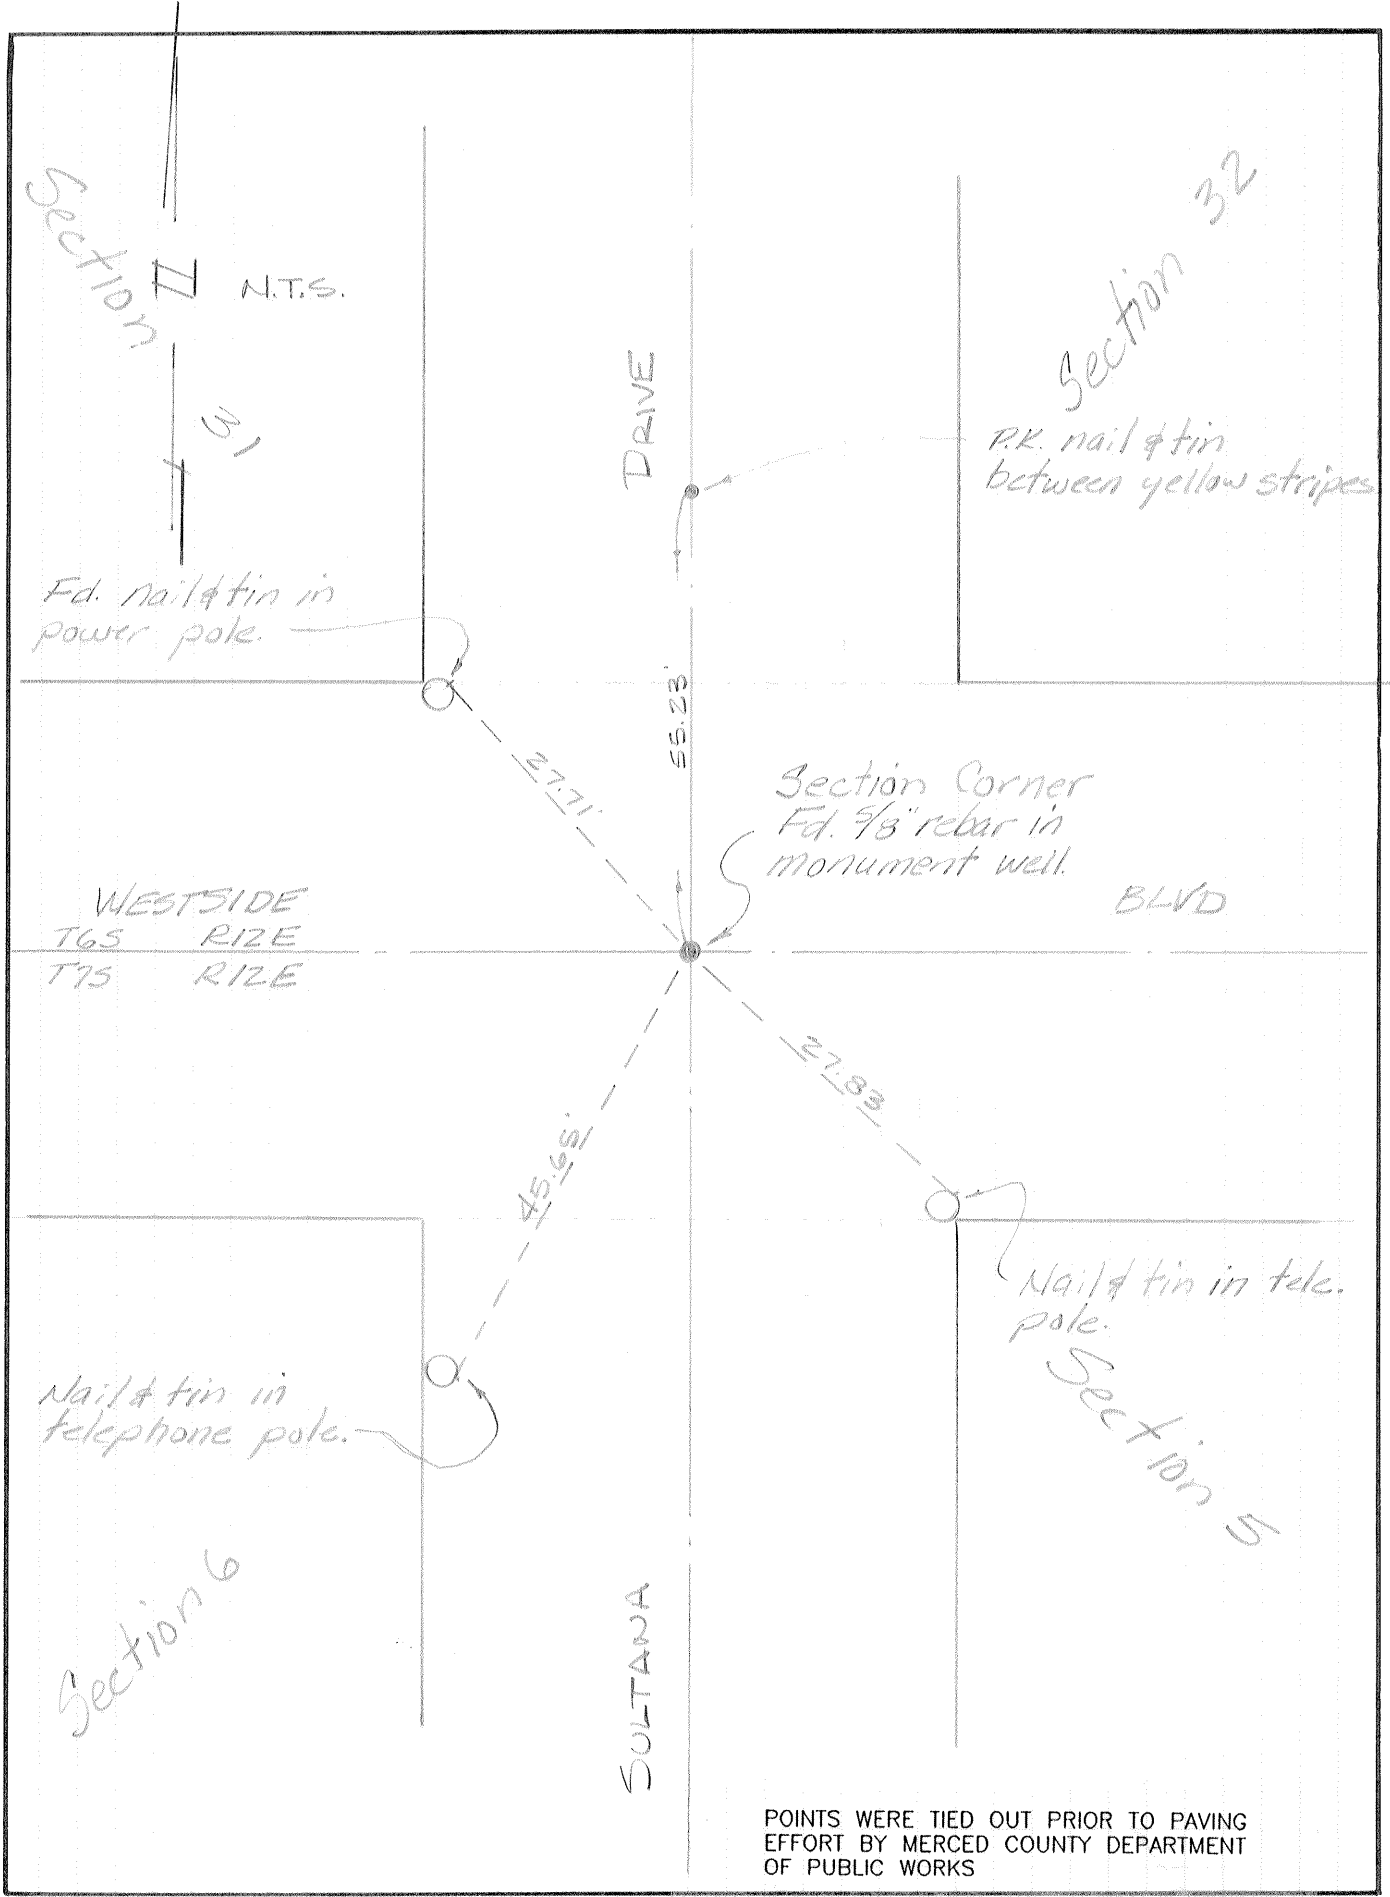

POINTS WERE TIED OUT PRIOR TO PAVING EFFORT BY MERCED COUNTY DEPARTMENT OF PUBLIC WORKS