


CORNER RECORD

Document Number 285

City of _____ County of _____, California

Brief Legal Description N.E. Corner Section 5 T7S R12E

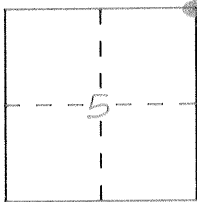

CORNER TYPE

- Government Corner Control
- Meander Property
- Rancho Other
- Date of Survey 4-26-91

COORDINATES (Optional)

N. _____
 E. _____
 Zone _____ Datum _____
 Elev. _____


Corner — Left as found Found and tagged Established Reestablished Rebuilt

Identification and type of corner found: Evidence used to identify or procedure used to establish or reestablish the corner:
Found 1" bolt head, L.S. 3733. Monument well set over existing monument.

A description of the physical condition of the monument as found and as set or reset: _____

SURVEYOR'S STATEMENT

This Corner Record was prepared by me or under my direction in conformance with the Land Surveyors' Act on 10-1 1991.
 Signed [Signature] L.S. or R.C.E. Number _____

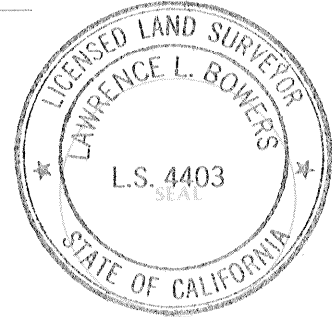


COUNTY SURVEYOR'S STATEMENT

This Corner Record was received 10-2- 1991 and examined and filed 10-3- 1991.
 Signed [Signature] Title Dep Co Sur



County Surveyor's Comment _____

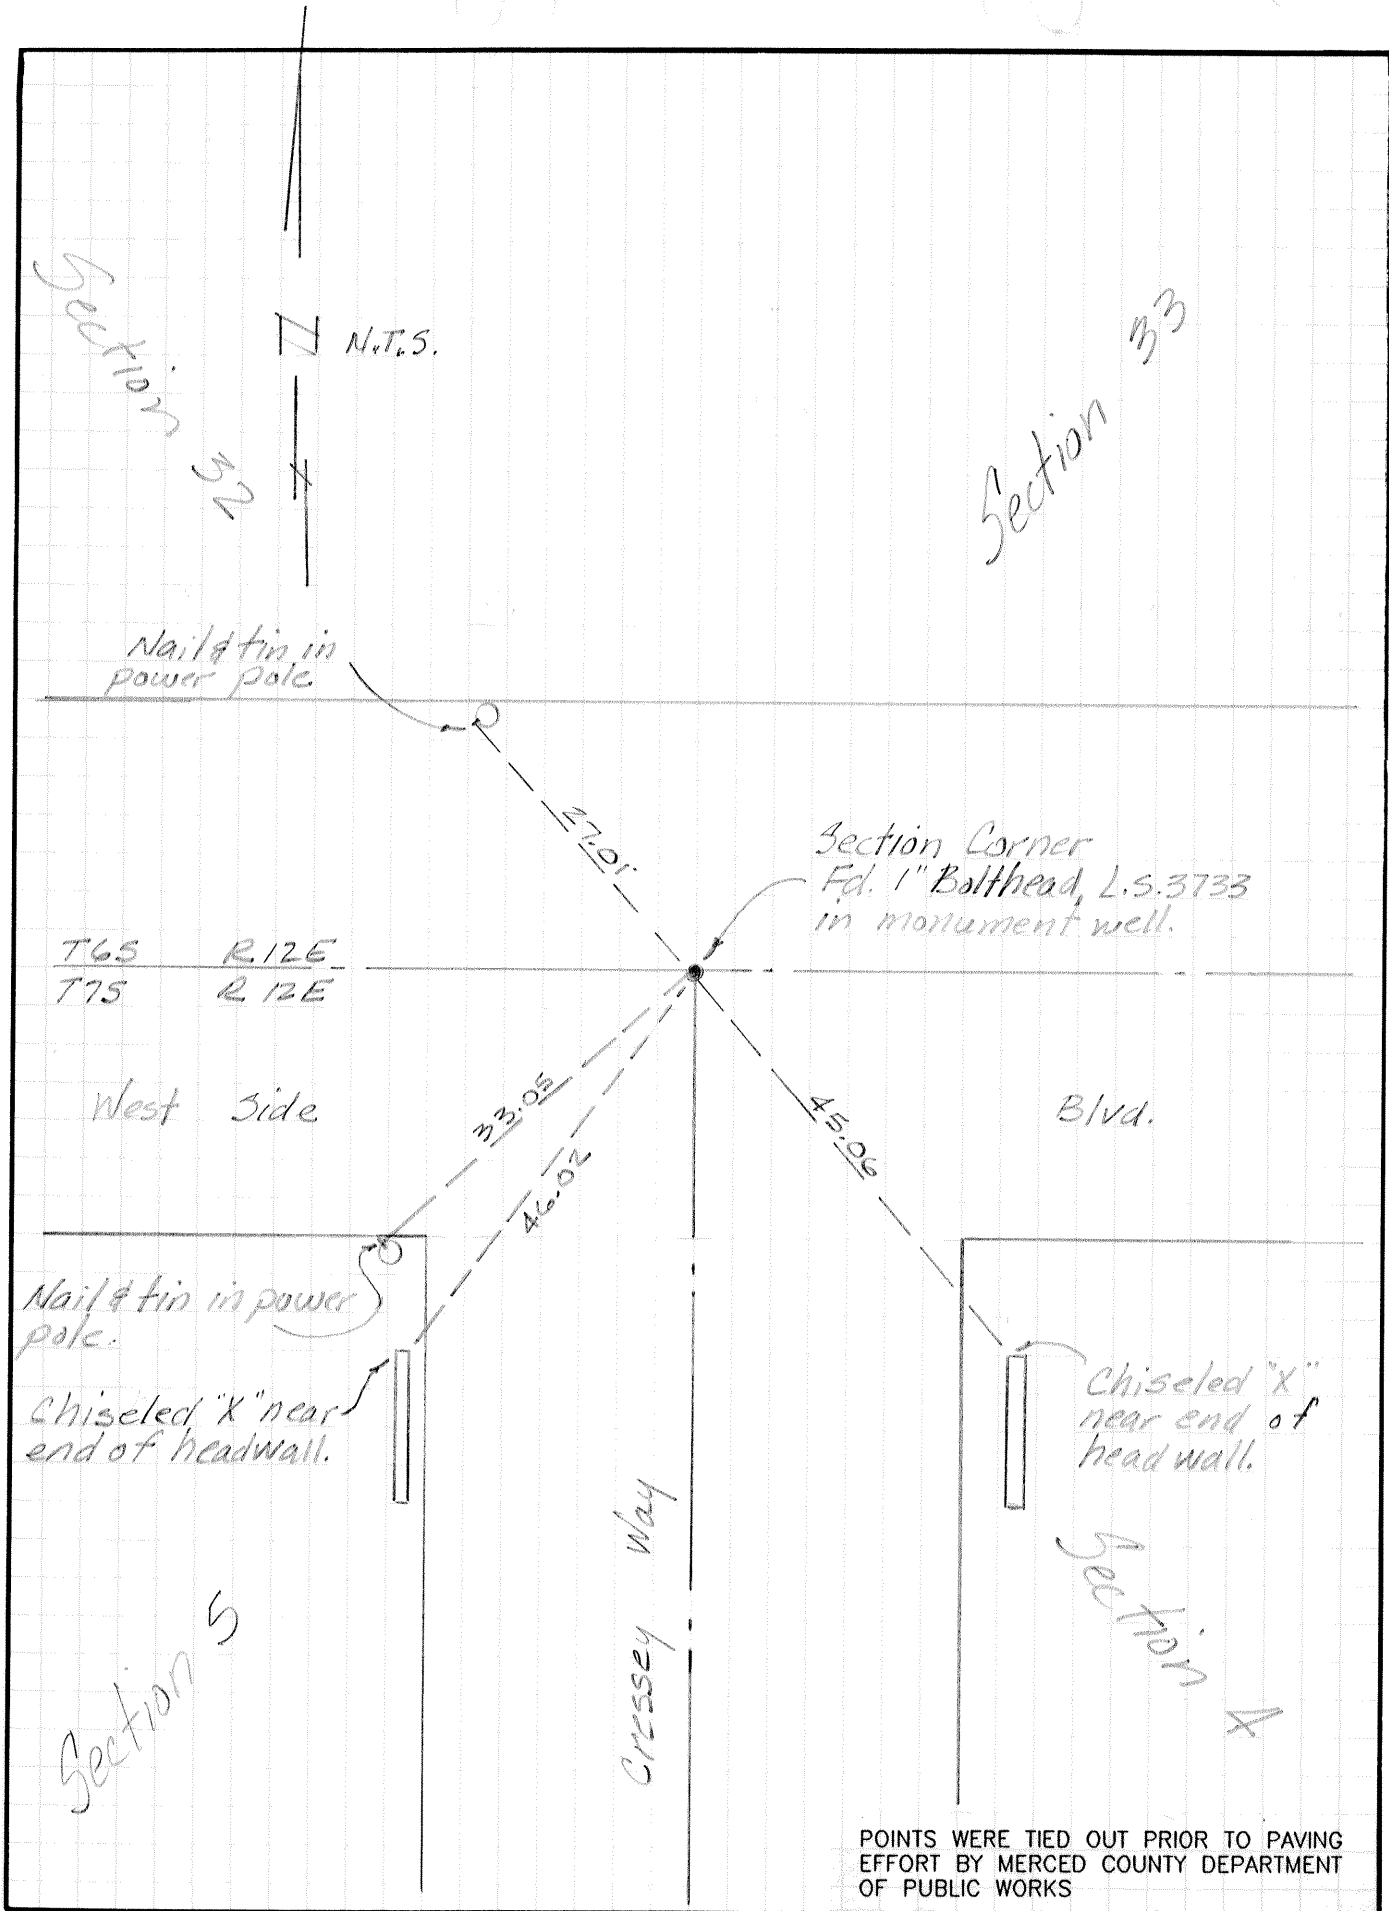

POINTS WERE TIED OUT PRIOR TO PAVING EFFORT BY MERCED COUNTY DEPARTMENT OF PUBLIC WORKS