

CORNER RECORD


Agency Index 310-X

Document Number _____

City of MERCED

County of MERCED, California

Brief Legal Description LOTS 83-86 OF UNIVERSITY PARK II, PHASE 1, BOOK 72 OF OFFICIAL PLATS, PP. 33-36

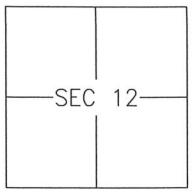

T7S/R13E

CORNER TYPE

- Government Corner Control
- Meander Property
- Rancho Other

Date of Survey 2018-05-25

COORDINATES (Optional)

- N. _____ E. _____
- Elevation _____
- Units Metric U.S. Survey Foot
- Horizontal Datum _____
- Zone _____ Epoch Date _____
- Vertical Datum: _____
- Complies with Public Resources Code §§8801-8819
- Complies with Public Resources Code §§8890-8902

PLS Act Ref.: 8765(d) 8771 8773

Other: _____

- Corner/Monument: Left as found Established Rebuilt Pre-Construction
- Found and tagged Reestablished Referenced Post-Construction

Narrative of corner identified and monument as found and set or reset:
 See sheet #2 for description(s):

SURVEYOR'S STATEMENT

This Corner Record was prepared by me or under my direction in conformance with the Land Surveyor's Act on 1 NOV, 2018.

Signed [Signature] P.L.S. or R.C.E. No.: 8040



COUNTY SURVEYOR'S STATEMENT

This Corner Record was received NOVEMBER 6, 2018 and examined and filed NOVEMBER 13, 2018.


Signed [Signature] P.L.S. or R.C.E. No.: 8664
Title COUNTY SURVEYOR



County Surveyor's Comment _____

NOTE:

NO MONUMENTS WERE FOUND ALONG THE NORTH LINE OF LOTS 83-86

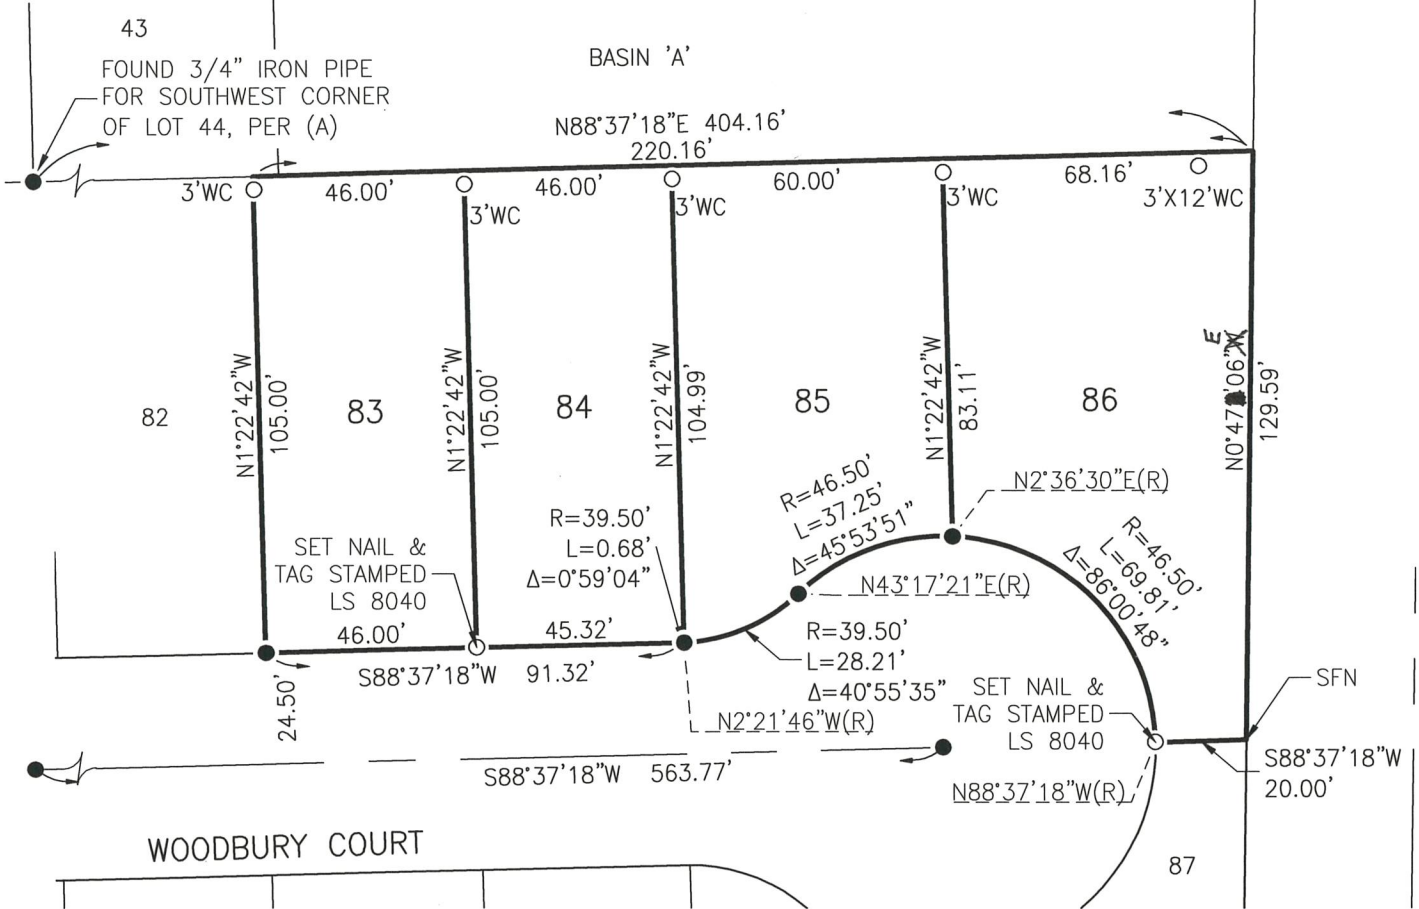

REFERENCES

(A) UNIVERSITY PARK II, PHASE 1, BOOK 72 OF OFFICIAL PLATS, PAGES 33-36

LEGEND:

- FOUND 3/4" IRON PIPE, TAGGED L.S. 6944
- SET 3/4" IRON PIPE TAGGED LS 8040, OR AS NOTED
- WC WITNESS CORNER AT DISTANCE NOTED
- SFN SEARCHED, FOUND NOTHING

SCALE

1" = 40'