

CORNER RECORD

Agency Index 542


Document Number _____

City of _____ County of MERCED, California

Brief Legal Description NORTHEAST COR. SECTION 5, T.9 S., R.13 E MOUNT DIABLO BASE AND MERIDIAN

CORNER TYPE

COORDINATES (Optional)

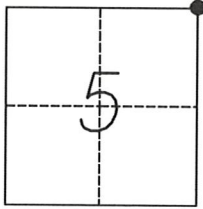

Government Corner Control
Meander Property
Rancho Other

N. _____ E. _____
Elevation _____
Units Metric U.S. Survey Foot
Horizontal Datum _____
Zone _____ Epoch Date _____
Vertical Datum _____

Date of Survey SEPTEMBER 10, 2019

Complies with Public Resources Code §§8801-8819
 Complies with Public Resources Code §§8890-8902

PLS Act Ref.: 8765(d) 8771 8773 Other:
Corner/Monument: Left as found Established Rebuilt Pre-Construction
 Found and tagged Reestablished Referenced Post-Construction

Narrative of corner identified and monument as found, set, reset, replaced, or removed:
 See sheet #2 for description(s):

MONUMENT MAY BE DISTURBED DUE TO CONSTRUCTION

SURVEYOR'S STATEMENT

This Corner Record was prepared by me or under my direction in conformance with the Professional Land Surveyors' Act on 6 Nov 2019.
Signed [Signature] P.L.S. or R.C.E. No. 9417



COUNTY SURVEYOR'S STATEMENT

This Corner Record was received DECEMBER 23, 2019 and examined and filed JANUARY 6, 2020.
Signed Zachary T. Janz P.L.S. or R.C.E. No. 8664
Title COUNTY SURVEYOR




County Surveyor's Comment



SCALE: 1" = 30'

S.E. 1/4 SECTION 32 T8S, R13E

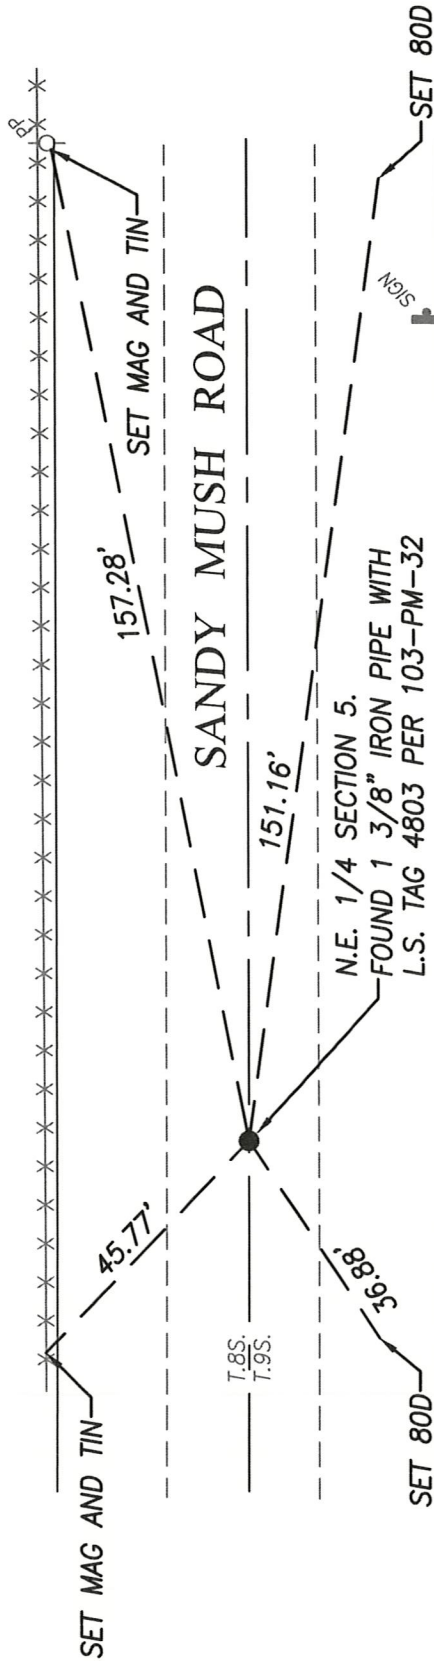

REMAINDER 64-PM-40

EAST 1/2 SECTION 5 NORTHWEST 1/4 T9S, R13E