

CORNER RECORD

Agency Index 726-NNN & 000


Document Number _____

City of DELHI County of MERCED, California

Brief Legal Description W. CORNER LOT 4 BLOCK 34 9-O.P.-39 & CENTER LINE MONUMENT 21-O.P.-12

CORNER TYPE

COORDINATES (Optional)

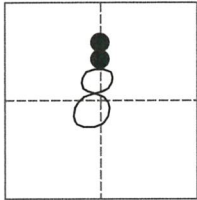

T.6S., R.11E.

- Government Corner Control
- Meander Property
- Rancho Other

N. _____ E. _____

Elevation _____

Units Metric U.S. Survey Foot

Horizontal Datum _____

Zone _____ Epoch Date _____

Date of Survey MARCH 22, 2018

Vertical Datum _____

Complies with Public Resources Code §§8801-8819

Complies with Public Resources Code §§8890-8902

PLS Act Ref.: 8765(d) 8771 8773 Other:

Corner/Monument: Left as found Established Rebuilt Pre-Construction

Found and tagged Reestablished Referenced Post-Construction

Narrative of corner identified and monument as found, set, reset, replaced, or removed:

See sheet #2 for description(s):

MONUMENT MAY BE DISTURBED FROM CONSTRUCTION.

SURVEYOR'S STATEMENT

This Corner Record was prepared by me or under my direction in conformance with

the Professional Land Surveyors' Act on 12/19/18

Signed [Signature] P.L.S. or R.C.E. No. 7825



COUNTY SURVEYOR'S STATEMENT

This Corner Record was received JANUARY 11, 2019

and examined and filed FEBRUARY 6, 2019

Signed Zachary T. Janz P.L.S. or R.C.E. No. 8664


Title COUNTY SURVEYOR

County Surveyor's Comment





SCALE: 1" = 30'

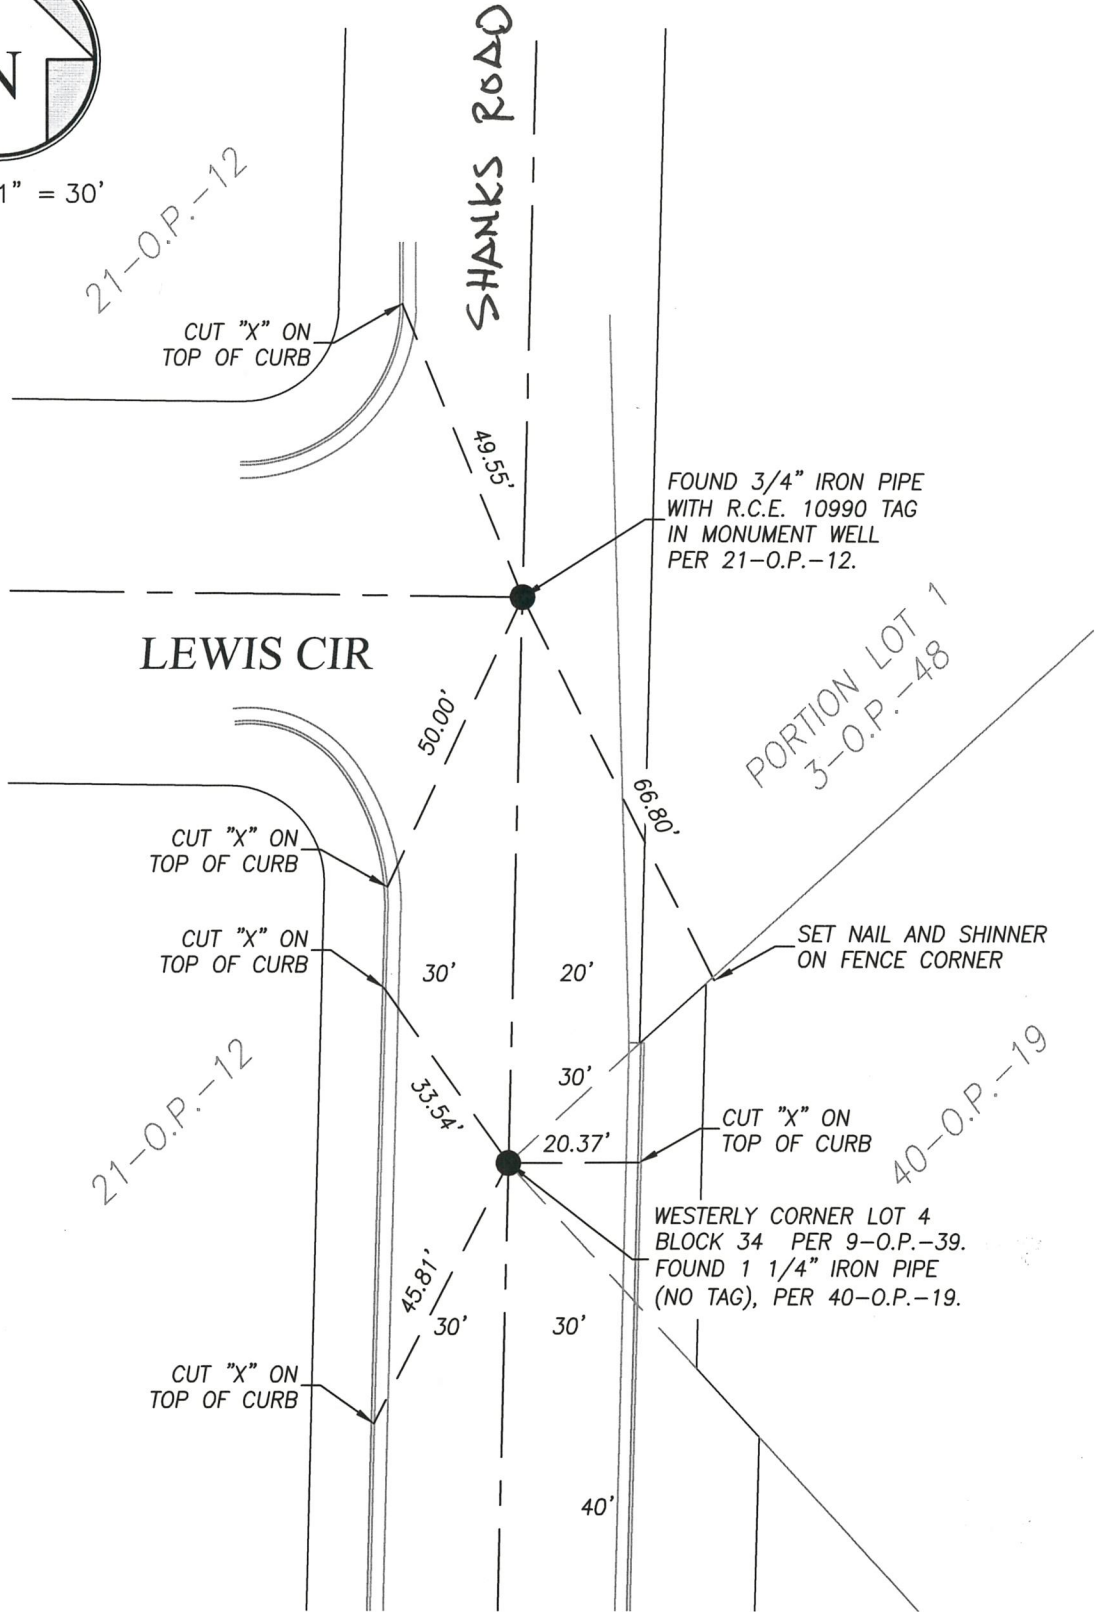

21-O.P.-12

SHANKS ROAD

CUT "X" ON TOP OF CURB

FOUND 3/4" IRON PIPE WITH R.C.E. 10990 TAG IN MONUMENT WELL PER 21-O.P.-12.

LEWIS CIR

PORTION LOT 1
3-O.P.-48

CUT "X" ON TOP OF CURB

CUT "X" ON TOP OF CURB

SET NAIL AND SHINER ON FENCE CORNER

21-O.P.-12

CUT "X" ON TOP OF CURB

40-O.P.-19

CUT "X" ON TOP OF CURB

WESTERLY CORNER LOT 4 BLOCK 34 PER 9-O.P.-39. FOUND 1 1/4" IRON PIPE (NO TAG), PER 40-O.P.-19.