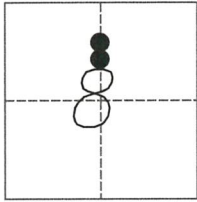


CORNER RECORD

Agency Index 726-NNN & 000

Document Number _____

City of DELHI County of MERCED, CaliforniaBrief Legal Description W. CORNER LOT 4 BLOCK 34 9-O.P.-39 & CENTER LINE MONUMENT 21-O.P.-12**CORNER TYPE****COORDINATES (Optional)**T.6S., R.11E.

Government Corner Control
 Meander Property
 Rancho Other

N. _____ E. _____

Elevation _____

Units Metric U.S. Survey Foot

Horizontal Datum _____

Zone _____ Epoch Date _____

Date of Survey MARCH 22, 2018

Vertical Datum _____

 Complies with Public Resources Code §§8801-8819 Complies with Public Resources Code §§8890-8902PLS Act Ref.: 8765(d) 8771 8773 Other:Corner/Monument: Left as found Established Rebuilt Pre-Construction Found and tagged Reestablished Referenced Post-Construction

Narrative of corner identified and monument as found, set, reset, replaced, or removed:


 See sheet #2 for description(s):**MONUMENT MAY BE DISTURBED FROM CONSTRUCTION.****SURVEYOR'S STATEMENT**

This Corner Record was prepared by me or under my direction in conformance with

the Professional Land Surveyors' Act on 12/19/18Signed [Signature] P.L.S. or R.C.E. No. 7825**COUNTY SURVEYOR'S STATEMENT**This Corner Record was received JANUARY 11, 2019and examined and filed FEBRUARY 6, 2019Signed Zachary T. Janz P.L.S. or R.C.E. No. 8664Title COUNTY SURVEYOR**County Surveyor's Comment**



SCALE: 1" = 30'

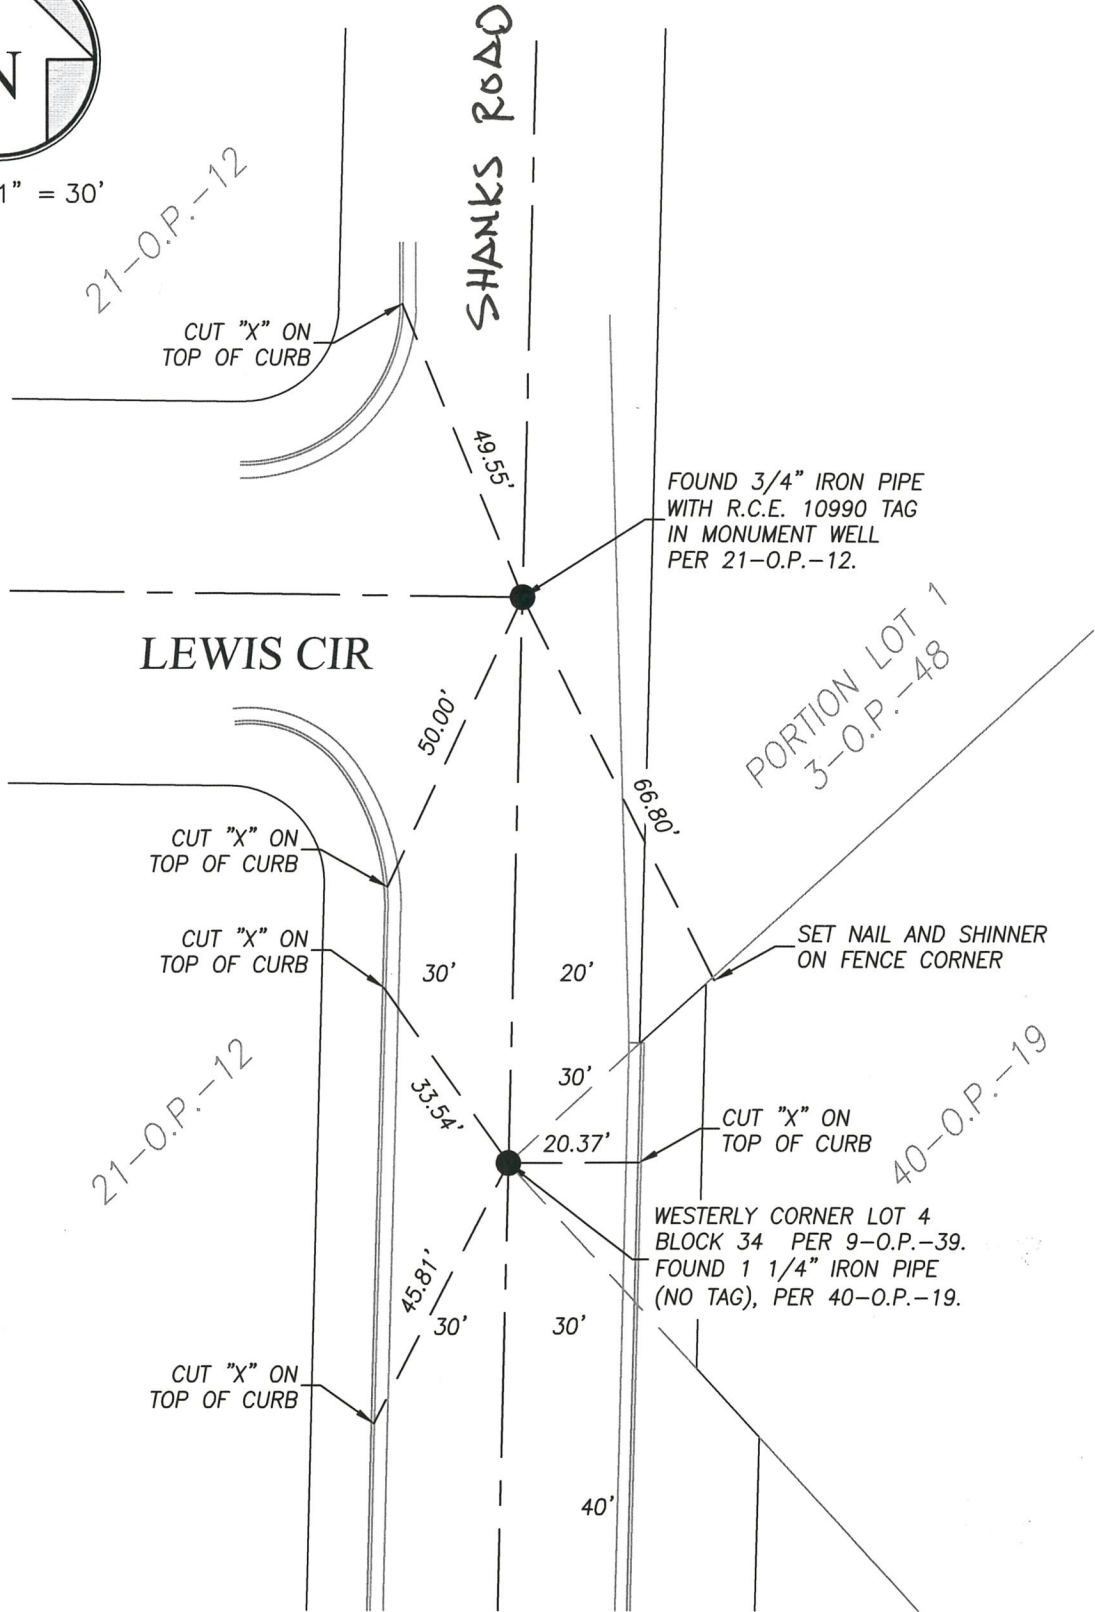

21-O.P.-12

SHANKS ROAD

CUT "X" ON TOP OF CURB

FOUND 3/4" IRON PIPE WITH R.C.E. 10990 TAG IN MONUMENT WELL PER 21-O.P.-12.

LEWIS CIR

PORTION LOT 1 3-O.P.-48

CUT "X" ON TOP OF CURB

CUT "X" ON TOP OF CURB

SET NAIL AND SHINNER ON FENCE CORNER

21-O.P.-12

CUT "X" ON TOP OF CURB

40-O.P.-19

WESTERLY CORNER LOT 4 BLOCK 34 PER 9-O.P.-39. FOUND 1 1/4" IRON PIPE (NO TAG), PER 40-O.P.-19.

CUT "X" ON TOP OF CURB

40'