


COR. NO 833

CALIFORNIA COORDINATE SYSTEM ORDER: FIRST SECOND THIRD
 TATIONS USED: NGS (USC & GS) STATE COUNTY OTHER STATION _____ STATION _____
 ZONE _____ ELEVATION _____ NORTHINGS (Y) _____ EASTINGS (X) _____

(Fold)

SKETCH: (Include reference tie or witness points, remarks and topo of area)

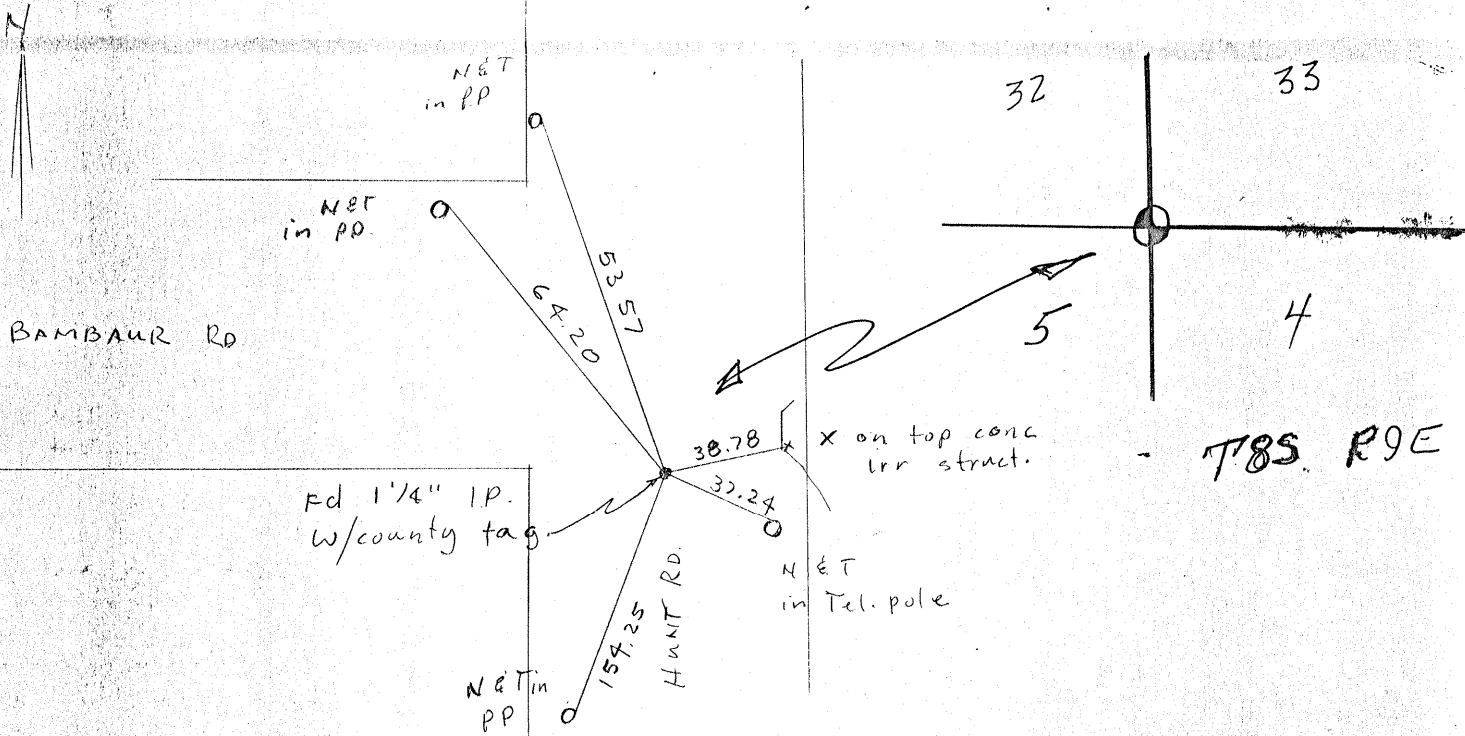

SURVEYOR'S CERTIFICATE

THIS CORNER RECORD WAS PREPARED BY ME OR UNDER MY DIRECTION IN CONFORMANCE WITH THE LAND SURVEYORS ACT ON 6-7 1976.

SIGNED: James W Jolladay
 L.S. or R.C.E. No. 10990

SEAL

COUNTY SURVEYOR'S CERTIFICATE

THE CORNER RECORD WAS RECEIVED _____ 19____ AND EXAMINED AND FILED _____ 19____.

BY: _____
 TITLE: _____

DOCUMENT No. 833

STATEMENT ON BACK OF SHEET

YES NO