


CORNER RECORD

Document Number 3863-S

City of LOS BANOS

County of MERCED, California

Brief Legal Description LOT 254 53 - O.P. - 36-39

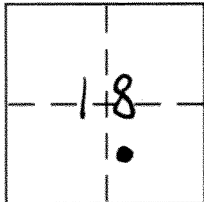

CORNER TYPE

- Government Corner Control
- Meander Property
- Rancho Other
- Date of Survey _____

COORDINATES (Optional)

- N. _____
- E. _____
- Zone _____ NAD27 NAD83
- NAD83 Epoch _____
- Elev. _____
- Vert. Datum: NGVD29 NAVD88
- Meas. Units: Metric Imperial

T.10 S. - R.11 E.

Corner - Left as found Found and tagged Established Reestablished Rebuilt

Identification and type of corner found: Evidence used to identify or procedure used to establish or reestablish the corner:

FOUND TAGGED MONUMENTS IN STREET AND USED THESE AND FOUND FRONT LOT CORNER TO ESTABLISH R AND SET WITNESS

A description of the physical condition of the monument as found and as set or reset:

ALL CORNERS ALONG BACK LINE A SAN LUIS CANAL DESTROYED BY WALL CONSTRUCTION

SET 3/4" I.D.I.P TAGGED LS 8001 ON LINE @ 3' WITNESS

SURVEYOR'S STATEMENT

This Corner Record was prepared by me or under my direction in conformance with the Land Surveyor's Act on 8/31/2012

Signed [Signature] P.L.S or R.C.E. No. 8001



COUNTY SURVEYOR'S STATEMENT

This Corner Record was received Sept. 6, 2012

and examined and filed Sept. 17, 2012


Signed [Signature] P.L.S or ~~R.C.E.~~ E. No. 4895

Title Acting County Surveyor



County Surveyor's Comment _____

RECORD MAP
 TRACT NO. 98-01
 THE MEADOWLANDS
 UNIT NO. 1 PH 8
 SFN 53-O.P. 36-39

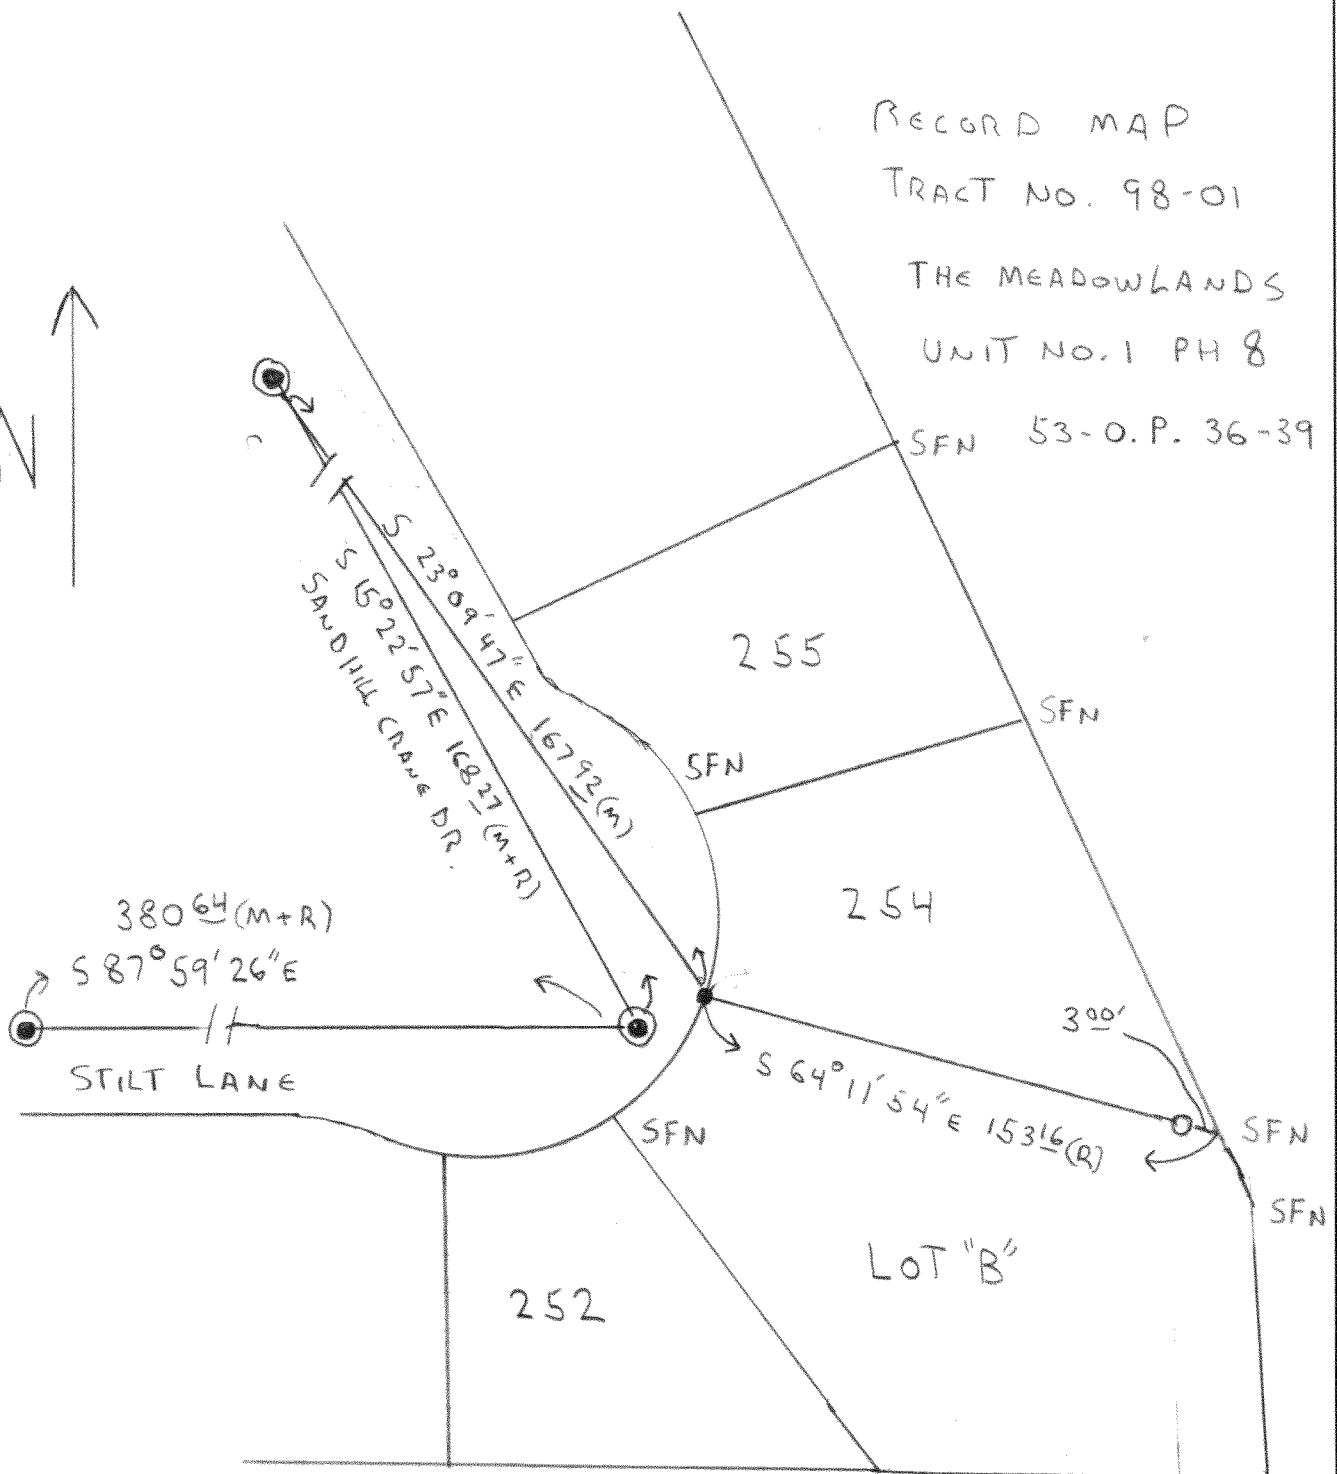

LEGEND

- ⊙ FD 3/4" I.D. I.P. TAGGED LS 6947 IN MON WELL
- FD 3/4" I.D. I.P. TAGGED LS 6947
- SET 3/4" I.D. I.P. TAGGED LS 8001 ON LINE AS 3' WITNESS
- SFN - SEARCHED, FOUND NOTHING