

No 231 B
4056

CORNER RECORD

COUNTY OF MERCED T. 9 S. R. 14 E. M.D.B. & MERIDIAN CALIFORNIA

CORNER TYPE: GOV'T. CORNER MEANDER RANCHO CONTROL OTHER
CORNER IDENTIFICATION — DATE OF VISIT June 9 1977



NORTH WEST COR. OF SECTION 34

CORNER — LEFT AS FOUND FOUND AND TAGGED REESTABLISHED OBLITERATED CORNER REBUILT

PHYSICAL DESCRIPTION OF CORNER FOUND; EVIDENCE AND METHOD USED TO IDENTIFY OR REESTABLISH

FOUND 2"x2" HUB OVER 1" PIPE M.C.R.D. RECORDS DTD. 5-23-63 FB. 69, P6.35


PHYSICAL DESCRIPTION OF MONUMENTS REBUILT OR PERPETUATED

BROUGHT TO SURFACE WITH SURVEY ENCASUREMENT WITH 5/8" IRON ROD, TAGGED COUNTY SURVEYOR

CALIFORNIA COORDINATE SYSTEM ORDER: FIRST SECOND THIRD
STATIONS USED: NGS (USC & GS) STATE COUNTY OTHER STATION _____ STATION _____
ZONE _____ ELEVATION _____ NORTHINGS (Y) _____ EASTINGS (X) _____

(Fold)

SKETCH: (Include reference tie or witness points, remarks and topo of area)

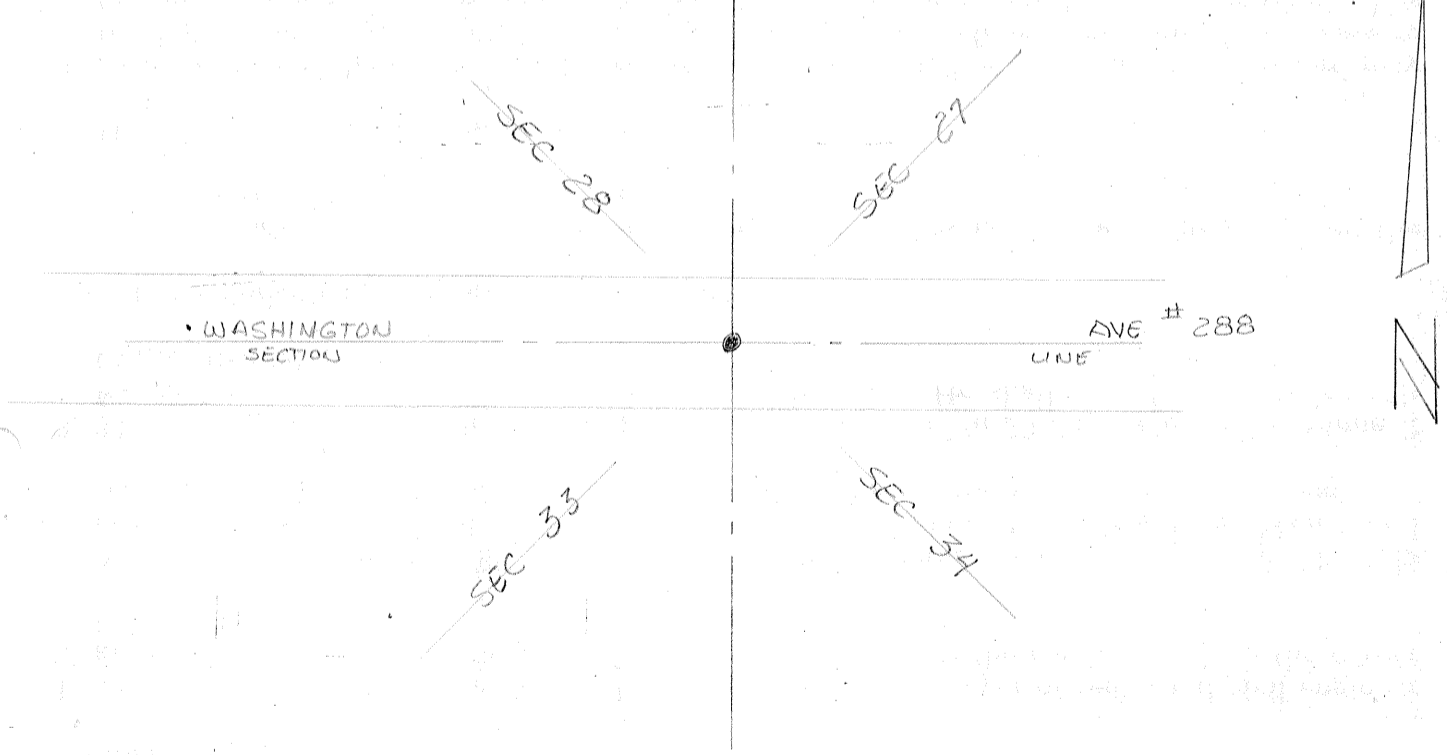

SURVEYOR'S CERTIFICATE

THIS CORNER RECORD WAS PREPARED BY ME OR UNDER MY DIRECTION IN CONFORMANCE WITH THE LAND SURVEYORS ACT OF _____ 19____.

SIGNED: _____

L.S. or P.C.E. No.: _____

SEAL

COUNTY SURVEYOR'S CERTIFICATE

THE CORNER RECORD WAS RECEIVED _____ 19____ AND EXAMINED AND FILED _____ 19____.

BY: _____

TITLE: _____

DOCUMENT No. 2316B 4056

STATEMENT ON BACK OF SHEET

YES NO