


Fractional Township N° 10 South Range N° 9 East of Mount Diablo Meridian

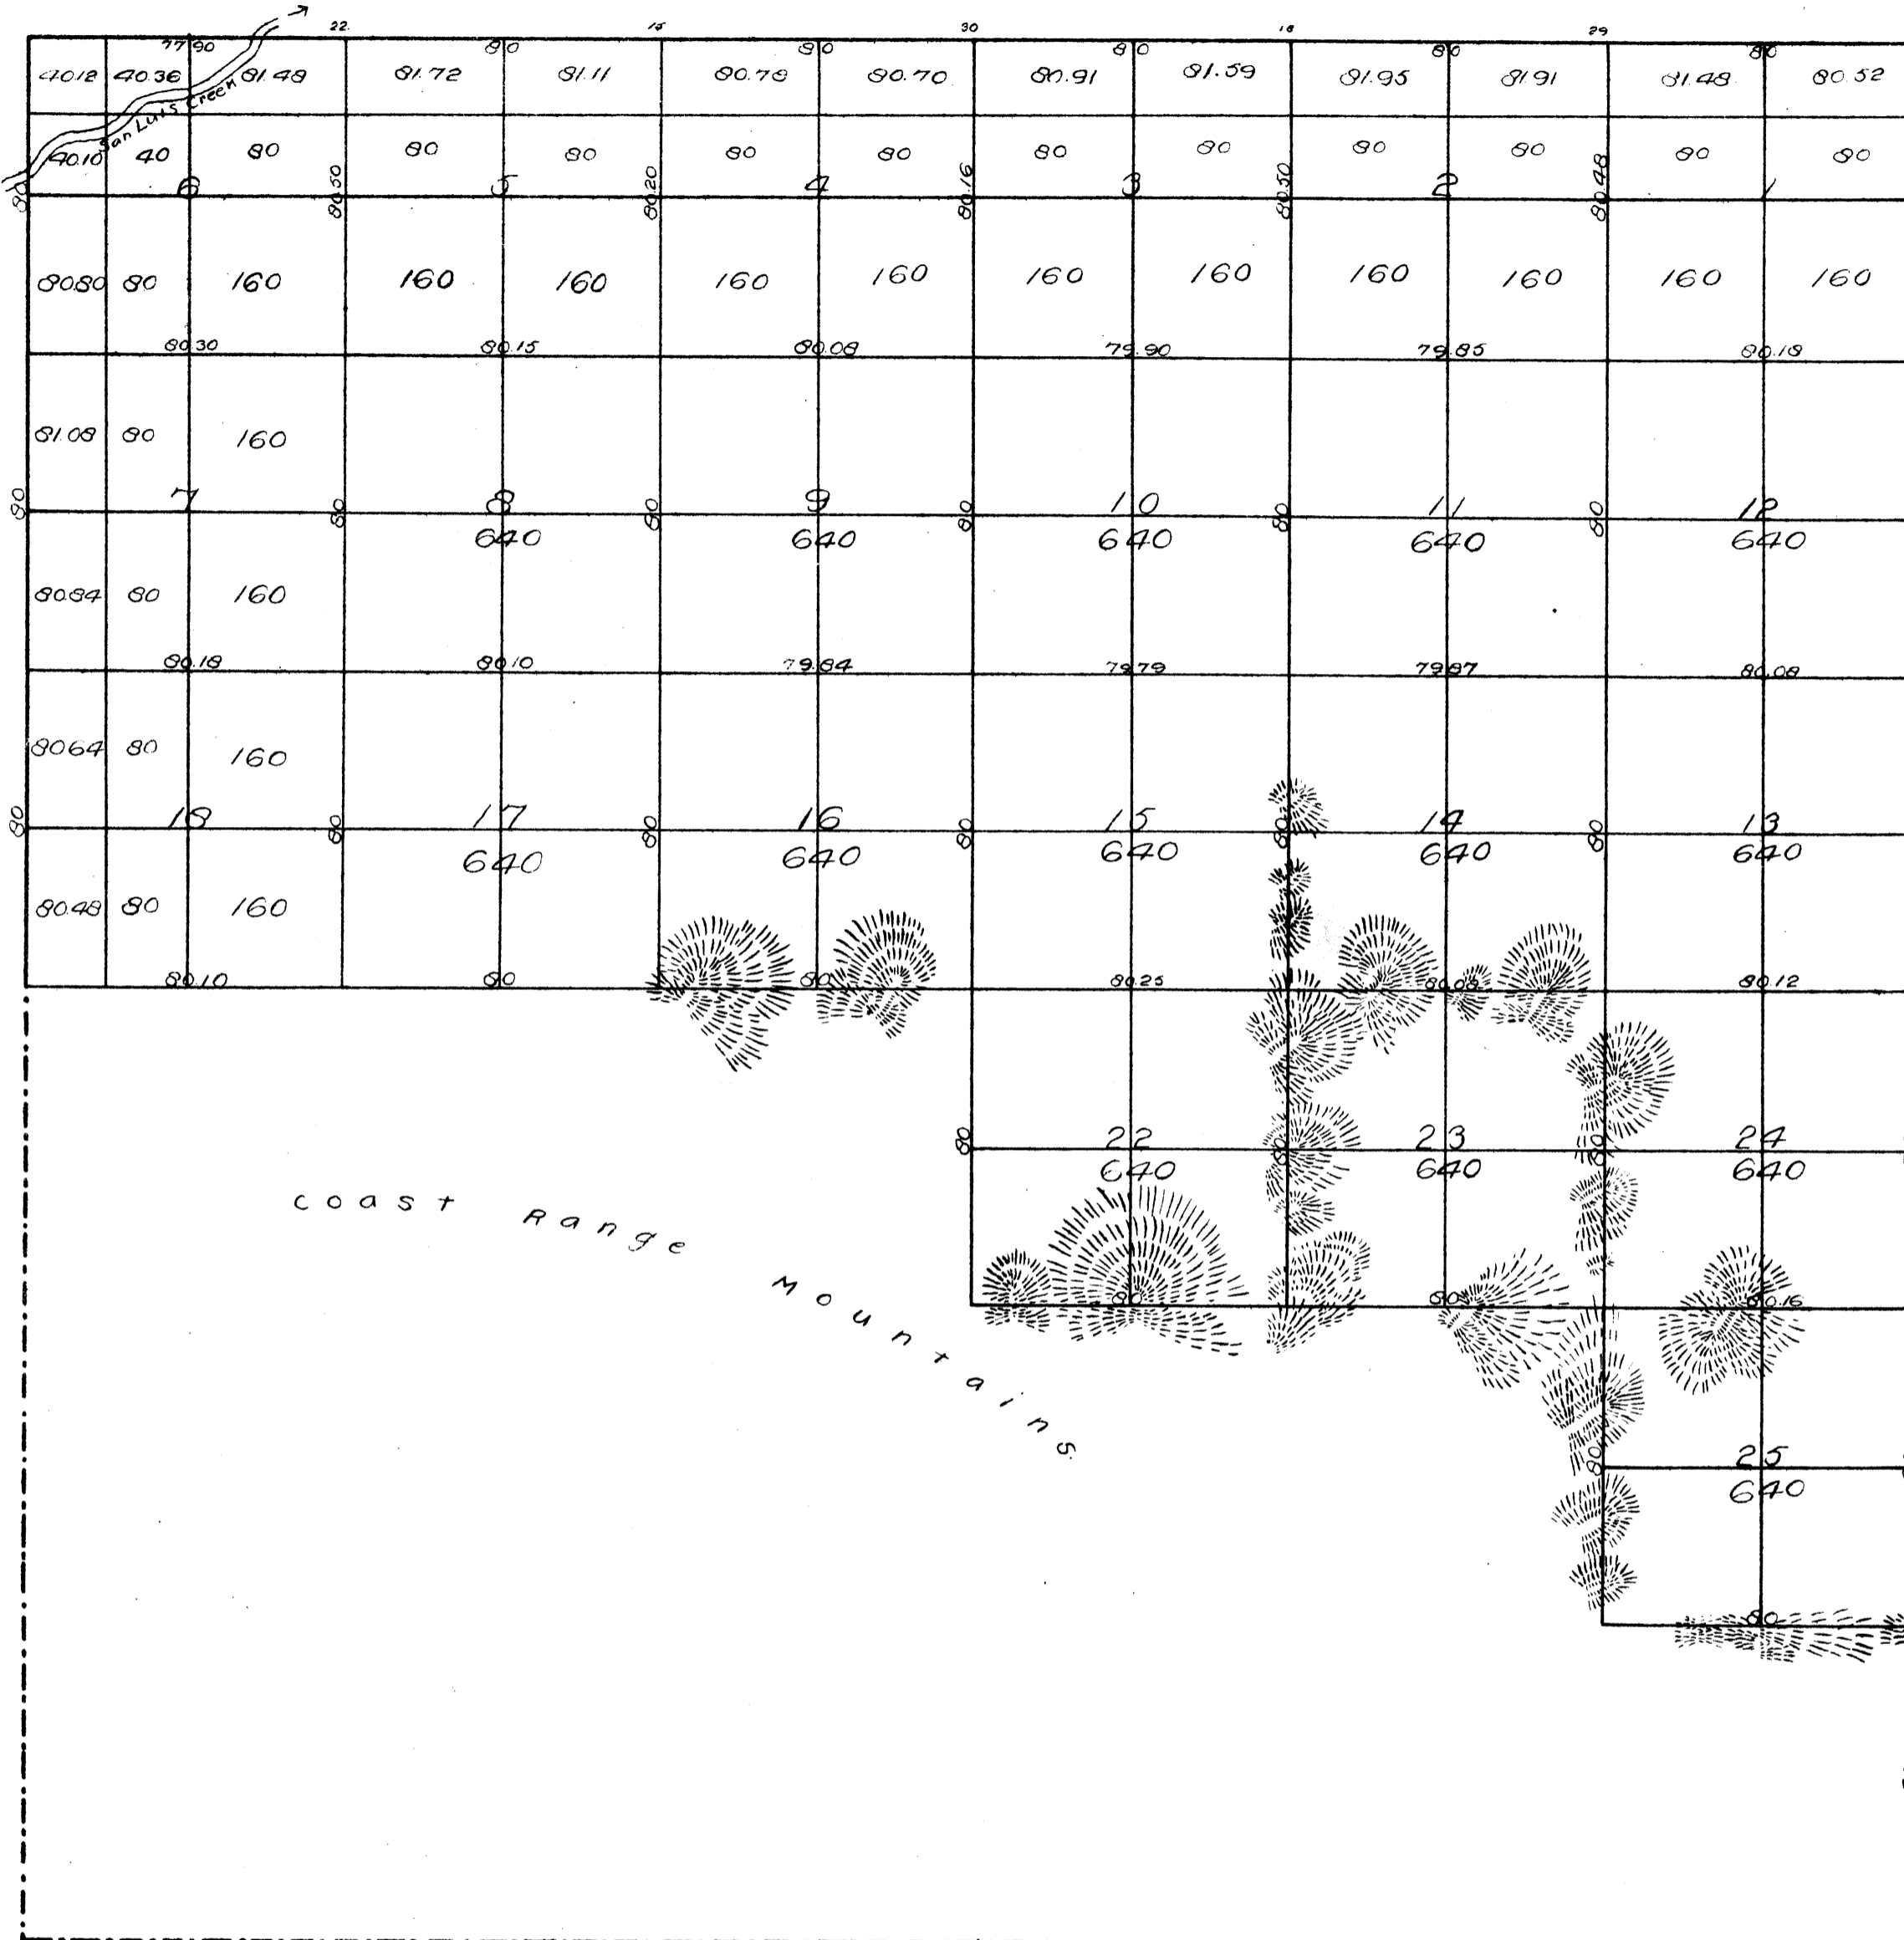

The above plat of Township N° 10 South Range N° 9 East (of Mount Diablo Base & Meridian Line) has been made out from and in conformity to the Field Notes of the undermentioned Surveys thereof, returned to and filed in this Office, which have been examined and approved.

Under Contract		Work executed and exhibited	Distance		Cost		Payments charged in the Accounts of the Surveyor General for the	
Dated	With		Miles	Chs. Lts.	Dollars	Cts.		
August 26 <sup>th</sup> 1853	C.C. Tracy	North Boundary of the Township	5	79	90	83	98	1 <sup>st</sup> Quarter 1854
"	"	East	6	00	00	84	00	"
April 18 <sup>th</sup> 1854	"	West	3	00	00	42	00	2 <sup>d</sup> Quarter 1854
Special instructions August 1 <sup>st</sup> 1854 connected with contract April 18 <sup>th</sup> 1854	"	Section Lines	41	02	87	492	43	1 <sup>st</sup> Quarter 1855
						702	41	

Surveyor General's Office  
San Francisco, California  
March, 15<sup>th</sup> 1855

DEPARTMENT OF THE INTERIOR,  
GENERAL LAND OFFICE,  
Washington, D. C. Jan. 22, 1907.  
I hereby certify that this photo-lithograph is a true and literal exemplification of the township plat of survey to which it purports to relate, now on file in this office.

*M. A. Bennett*  
Commissioner

*John Orin*  
Surveyor General California