

B-3309
 ABBUBUA & CORNETT
 0.14 Ac.
 TOTAL 67.05 Ac.

B-3303-
 ABBUBUA & CORNETT
 66.91 Ac.
 TOTAL 67.05 Ac.

B-3321- DEED
 C. E. BRANDENBURG, et al.
 78.13 Ac.
 TOTAL 176.89 Ac.

B-3321- DEED
 C. E. BRANDENBURG, et al.
 98.76 Ac.
 TOTAL 176.89 Ac.

B-3304-DEED
 MARY W. CLYNE
 50.00 Ac.

B-3303-DEED
 A. S. FURTADO
 100.00 Ac.


B-3302-DEED
 C. T. DALJIAN
 40.00 Ac.

DEED
 A. G. FURTADO
 50.00 Ac.

DEED
 A. G. FURTADO
 69.57 Ac.
 TOTAL 200.41 Ac.

B-2774- DEED
 LOUIS TOSCANO
 70.20 Ac.

DEED
 FURTADO
 1.21 Ac.
 TOT. 200.41 Ac.

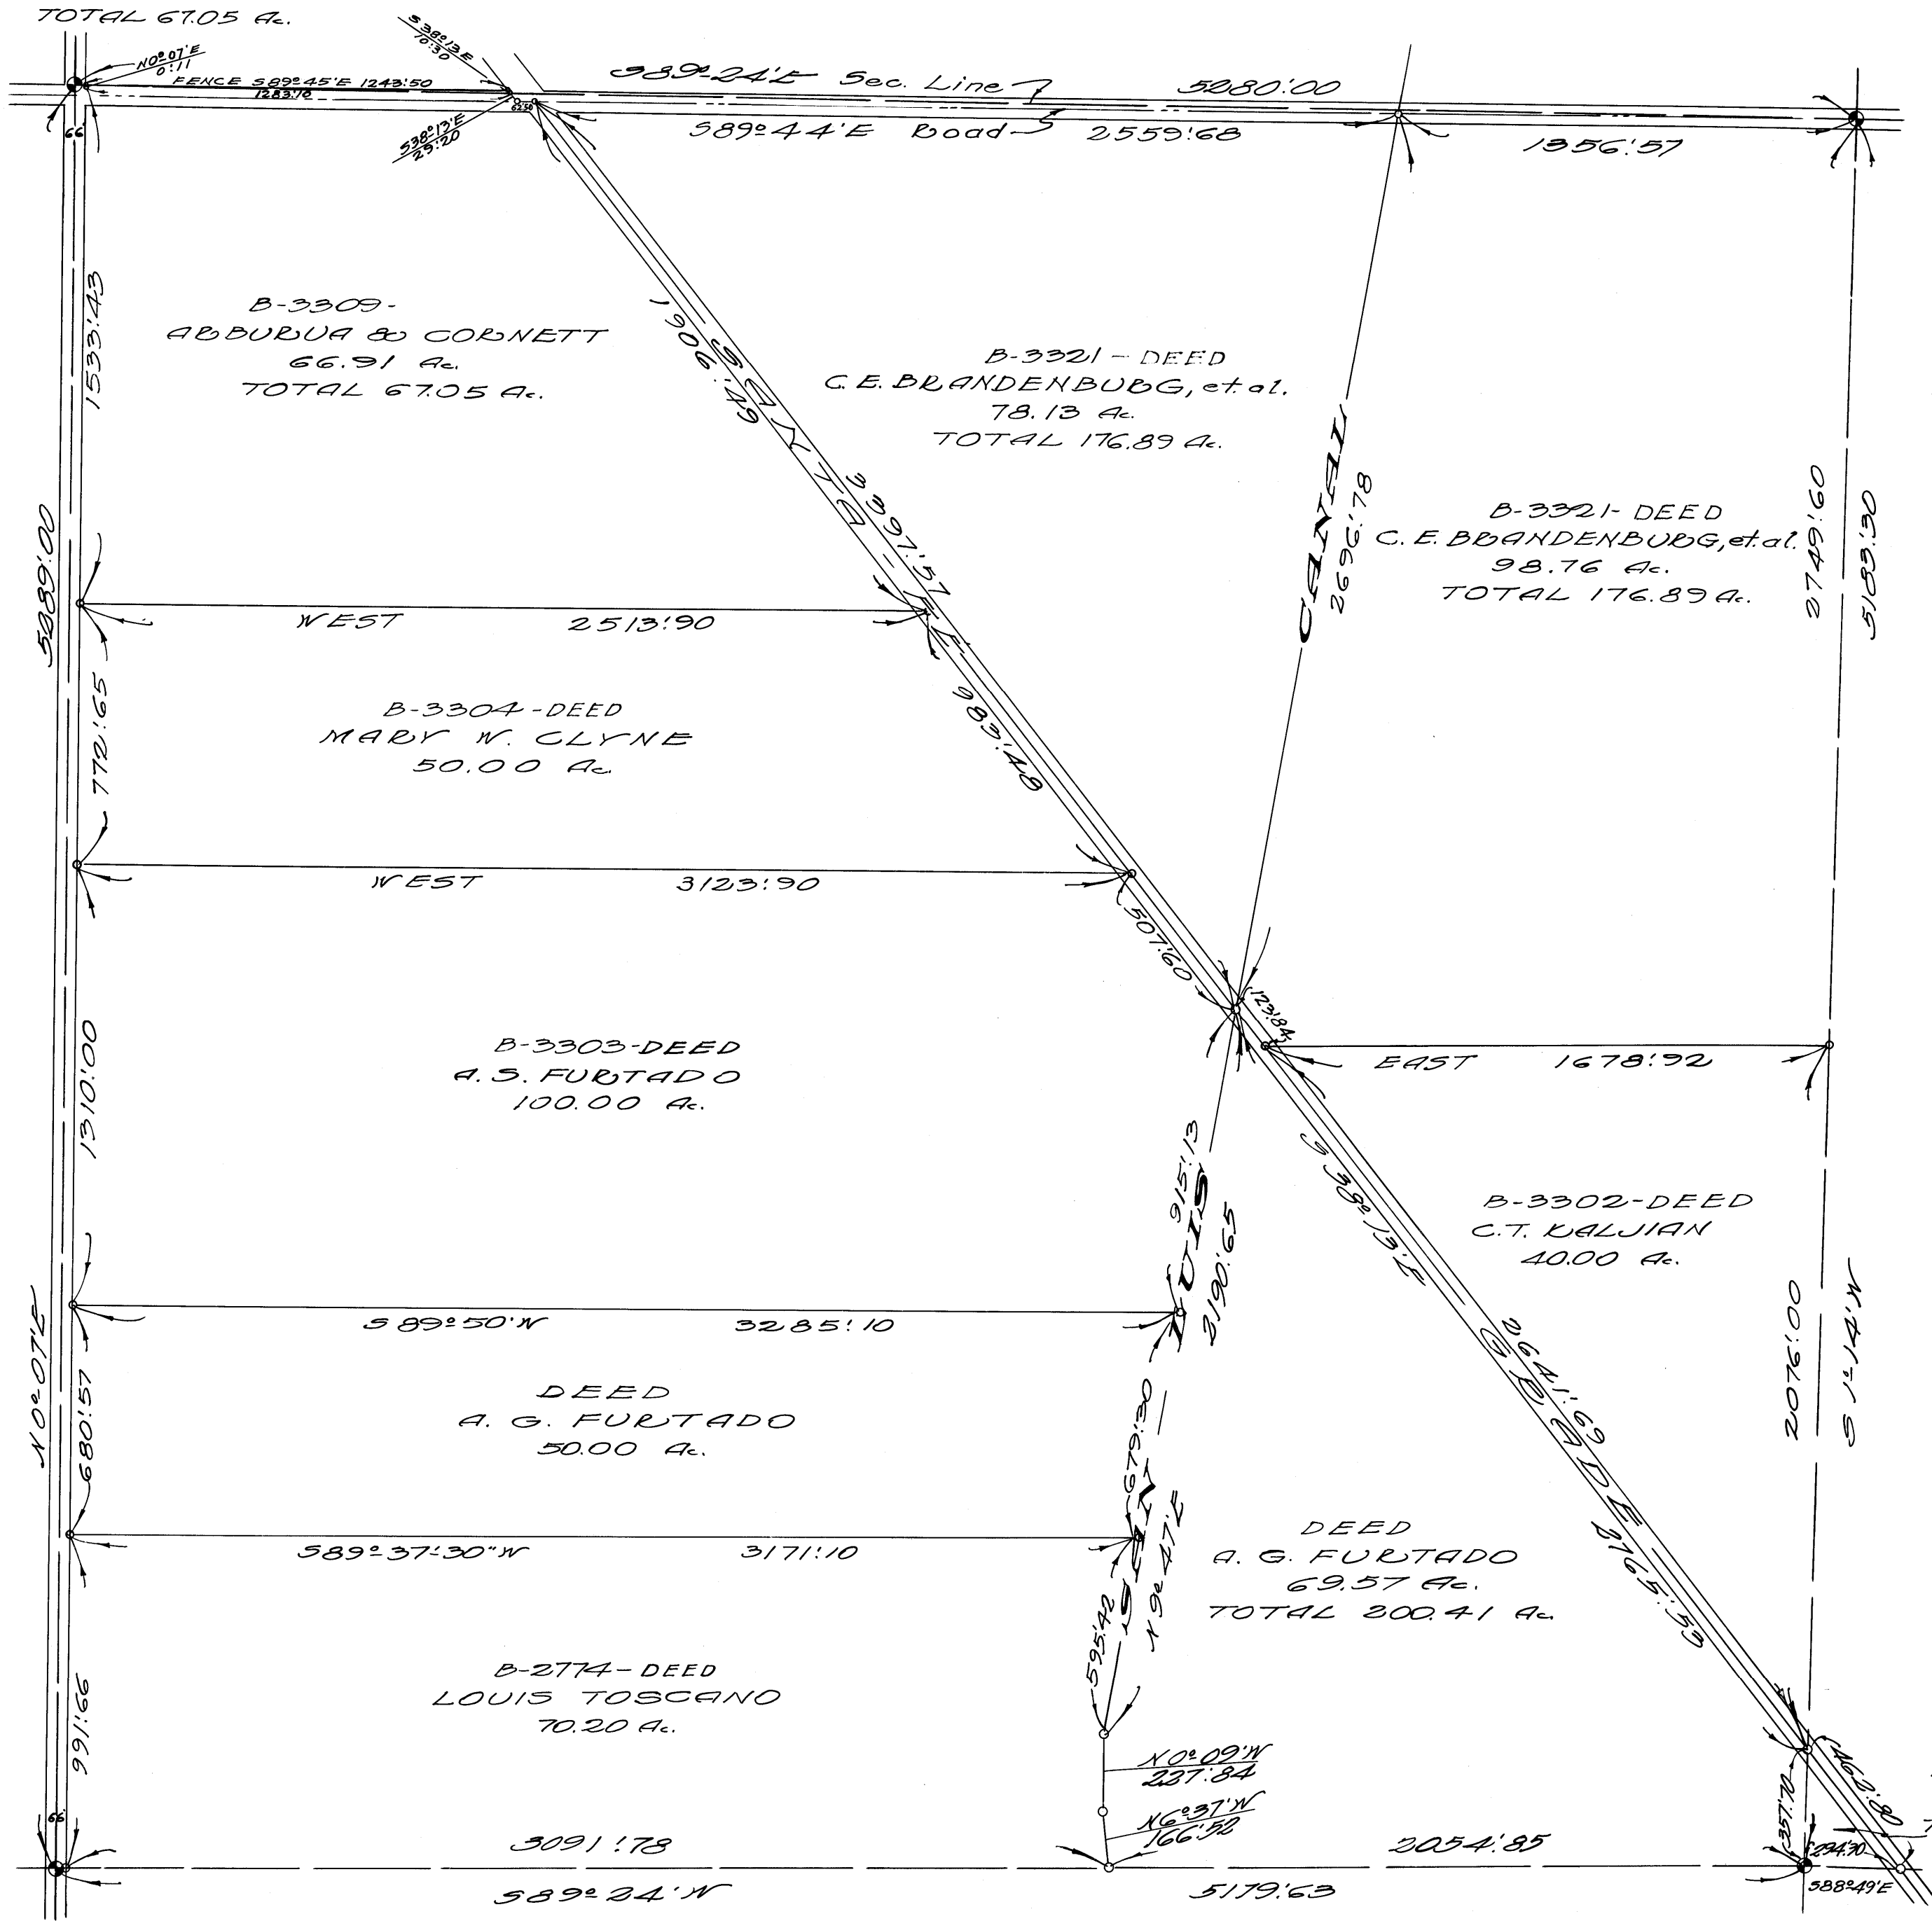

MILLER & LUX SUBDIVISION
 SECT. 1
 T 105, R 10E
 MCGEE COUNTY
 SCALE 1" = 400 FT.